
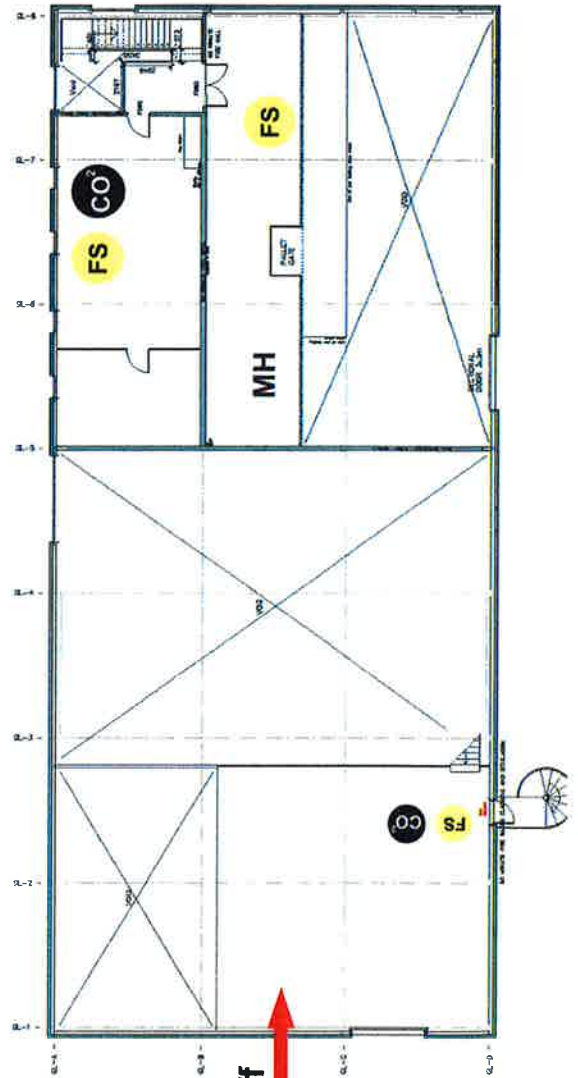


Ground Floor Plan

- FS** Foam Spray
- CO<sub>2</sub>** Carbon Dioxide
- DP** Dry Powder
- MH = Morants Holdings Ltd**

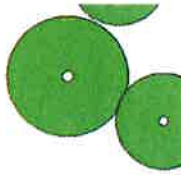

**Pallet Staff  
IT Staff  
Room**

First Floor Plan

**MITCHELL**  
PROJECTS

Squerrys Estate, Landlords shell  
Beggars Lane, Westerham, TN16 1QP

DRAWING TITLE: Completed Fit Out Plans

DATE: 23/01/14

SCALE: 1:100 @ A1

DRAWING NUMBER: MDC314-007 E

Rev E 20/01/14 Square, Westerham, Local Access  
 Rev D 20/01/14 Working from ground outside  
 Rev C 07/01/14 Working from area entrance  
 Rev B 20/01/14 Shop layout added  
 Rev A 20/01/14 Kitchen added


Total floor area  
 ground floor = 216.4 m<sup>2</sup>  
 Floor area occupied by Estate Office  
 ground floor = 77.59 m<sup>2</sup> + 12.38 = 89.97 m<sup>2</sup>  
 floor area occupied by Estate Office first floor = 77.59 m<sup>2</sup> + 12.38 m<sup>2</sup> = 89.96 m<sup>2</sup>  
 Total floor space occupied by Estate Office = 179.93 m<sup>2</sup>

A 14 10 2013  
 Approved by the Building Control Authority  
 Date of issue: 10/10/2013



Architecture & Building Consultancy  
 201 High Street, Stratford, Stratford, Warwick  
 CV37 2JL  
 T: +44 (0)1273 336 222  
 E: info@strutt-parker.co.uk

Site No:		Churchfields Farm, Woodhouse, near Thirsk, 10/10/2013	
Client:		Henry Wards Exp.	
Drawing No:		Existing Building A	
Scale:	1:100	Sheet No.:	1 of 10
Author:	AC	Check:	AS
Date:	13/06/13	Project No.:	SK207
Drawn by:	AS	Scale:	A

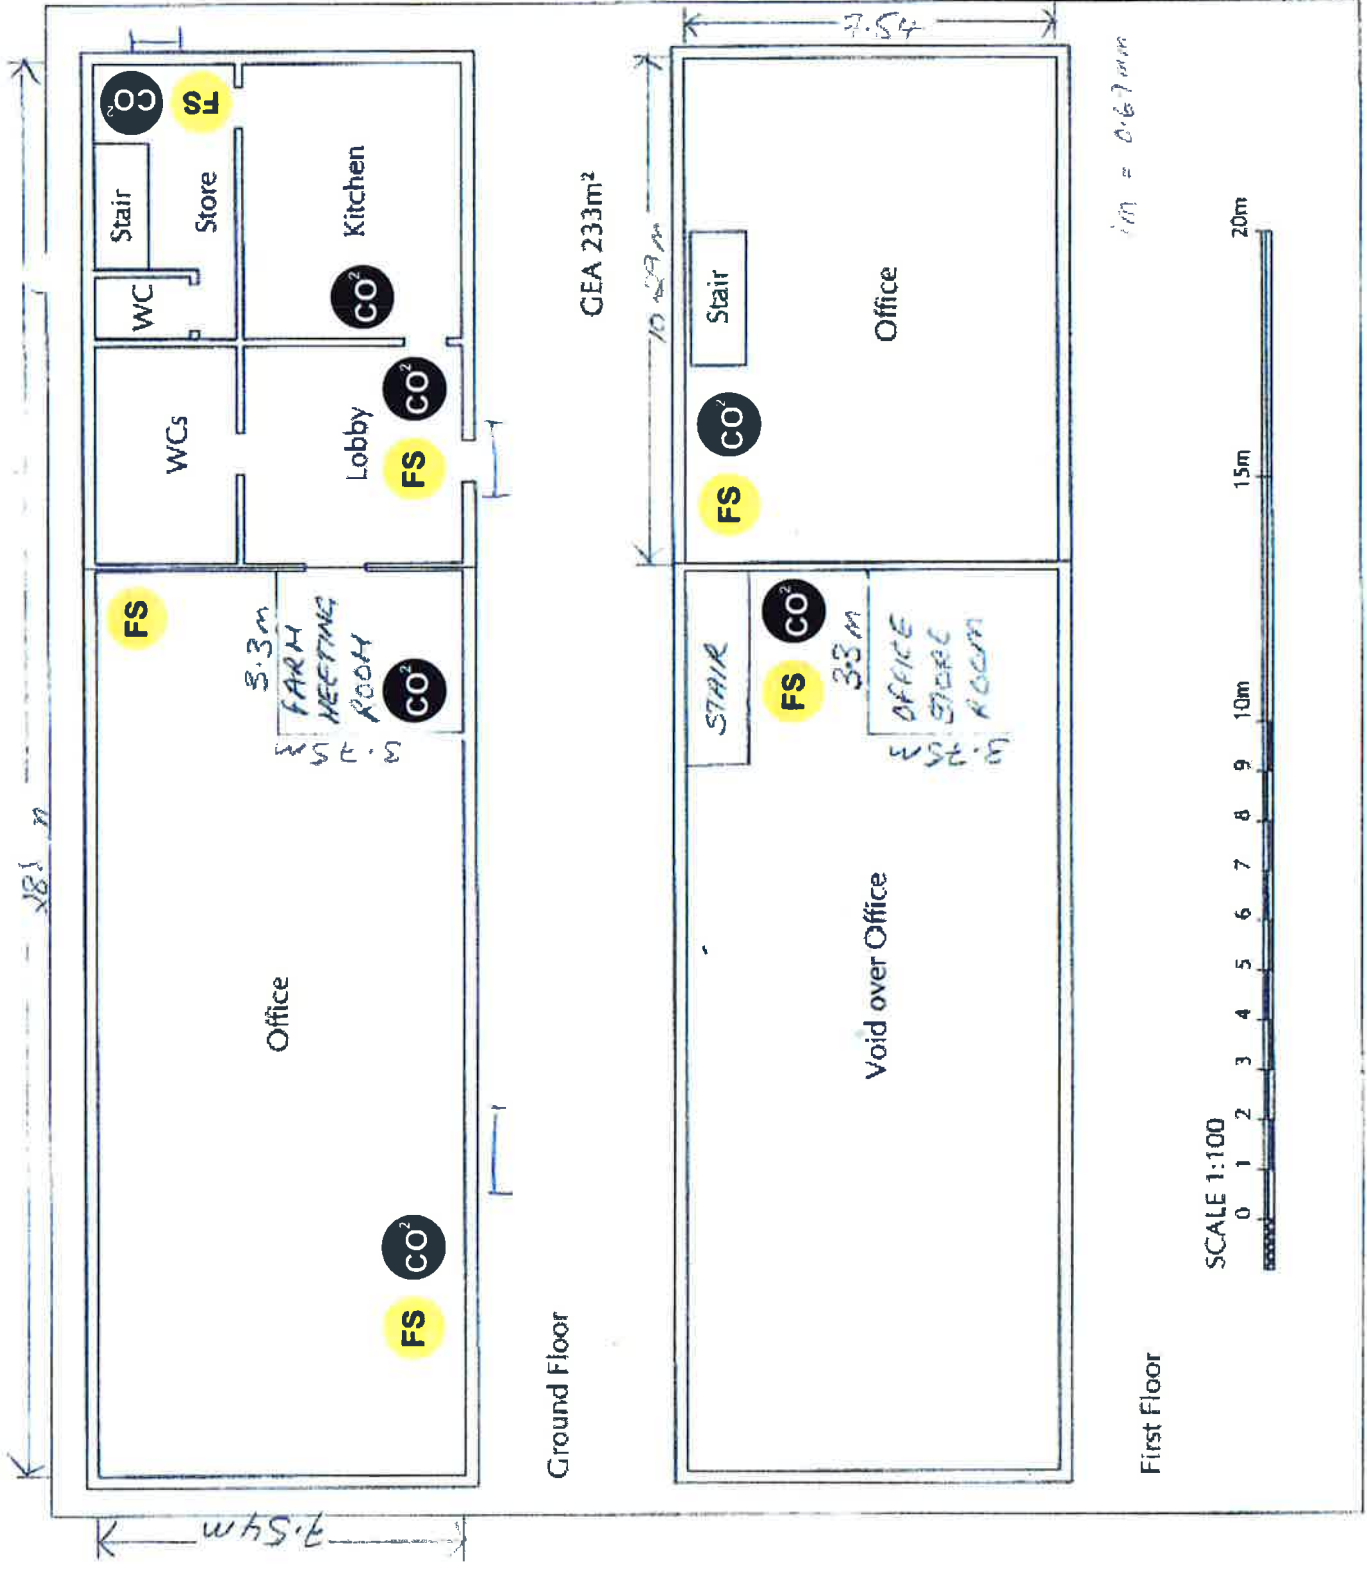

Ground Floor

First Floor

SCALE 1:100



1m = 0.67cm

© 2016 MITCHELL CONSULTANTS LTD. ALL RIGHTS RESERVED. NO PART OF THIS DOCUMENT IS TO BE REPRODUCED WITHOUT THE WRITTEN PERMISSION OF MITCHELL CONSULTANTS LTD.


Rev A 07.08.16 Item Updated  
Rev B 23.09.16 Merry Layout added

Ben Moore 653 107  
Kerry Bow  
E 01277 7652 45  
E 01277 7652 45  
E 01277 7652 45  
www.mcd.co.uk




PROJECT TITLE  
Squerries Estate, Landlords shell build  
Beggars Lane, Westerham, TN16 1QP  
DRAWING TITLE  
Project Completion Site Plan  
DRAWN  
DATE  
SCALE  
CSA  
23.09.16  
1:200 @ A1  
DRAWING NUMBER  
MDC314-5013

1:200

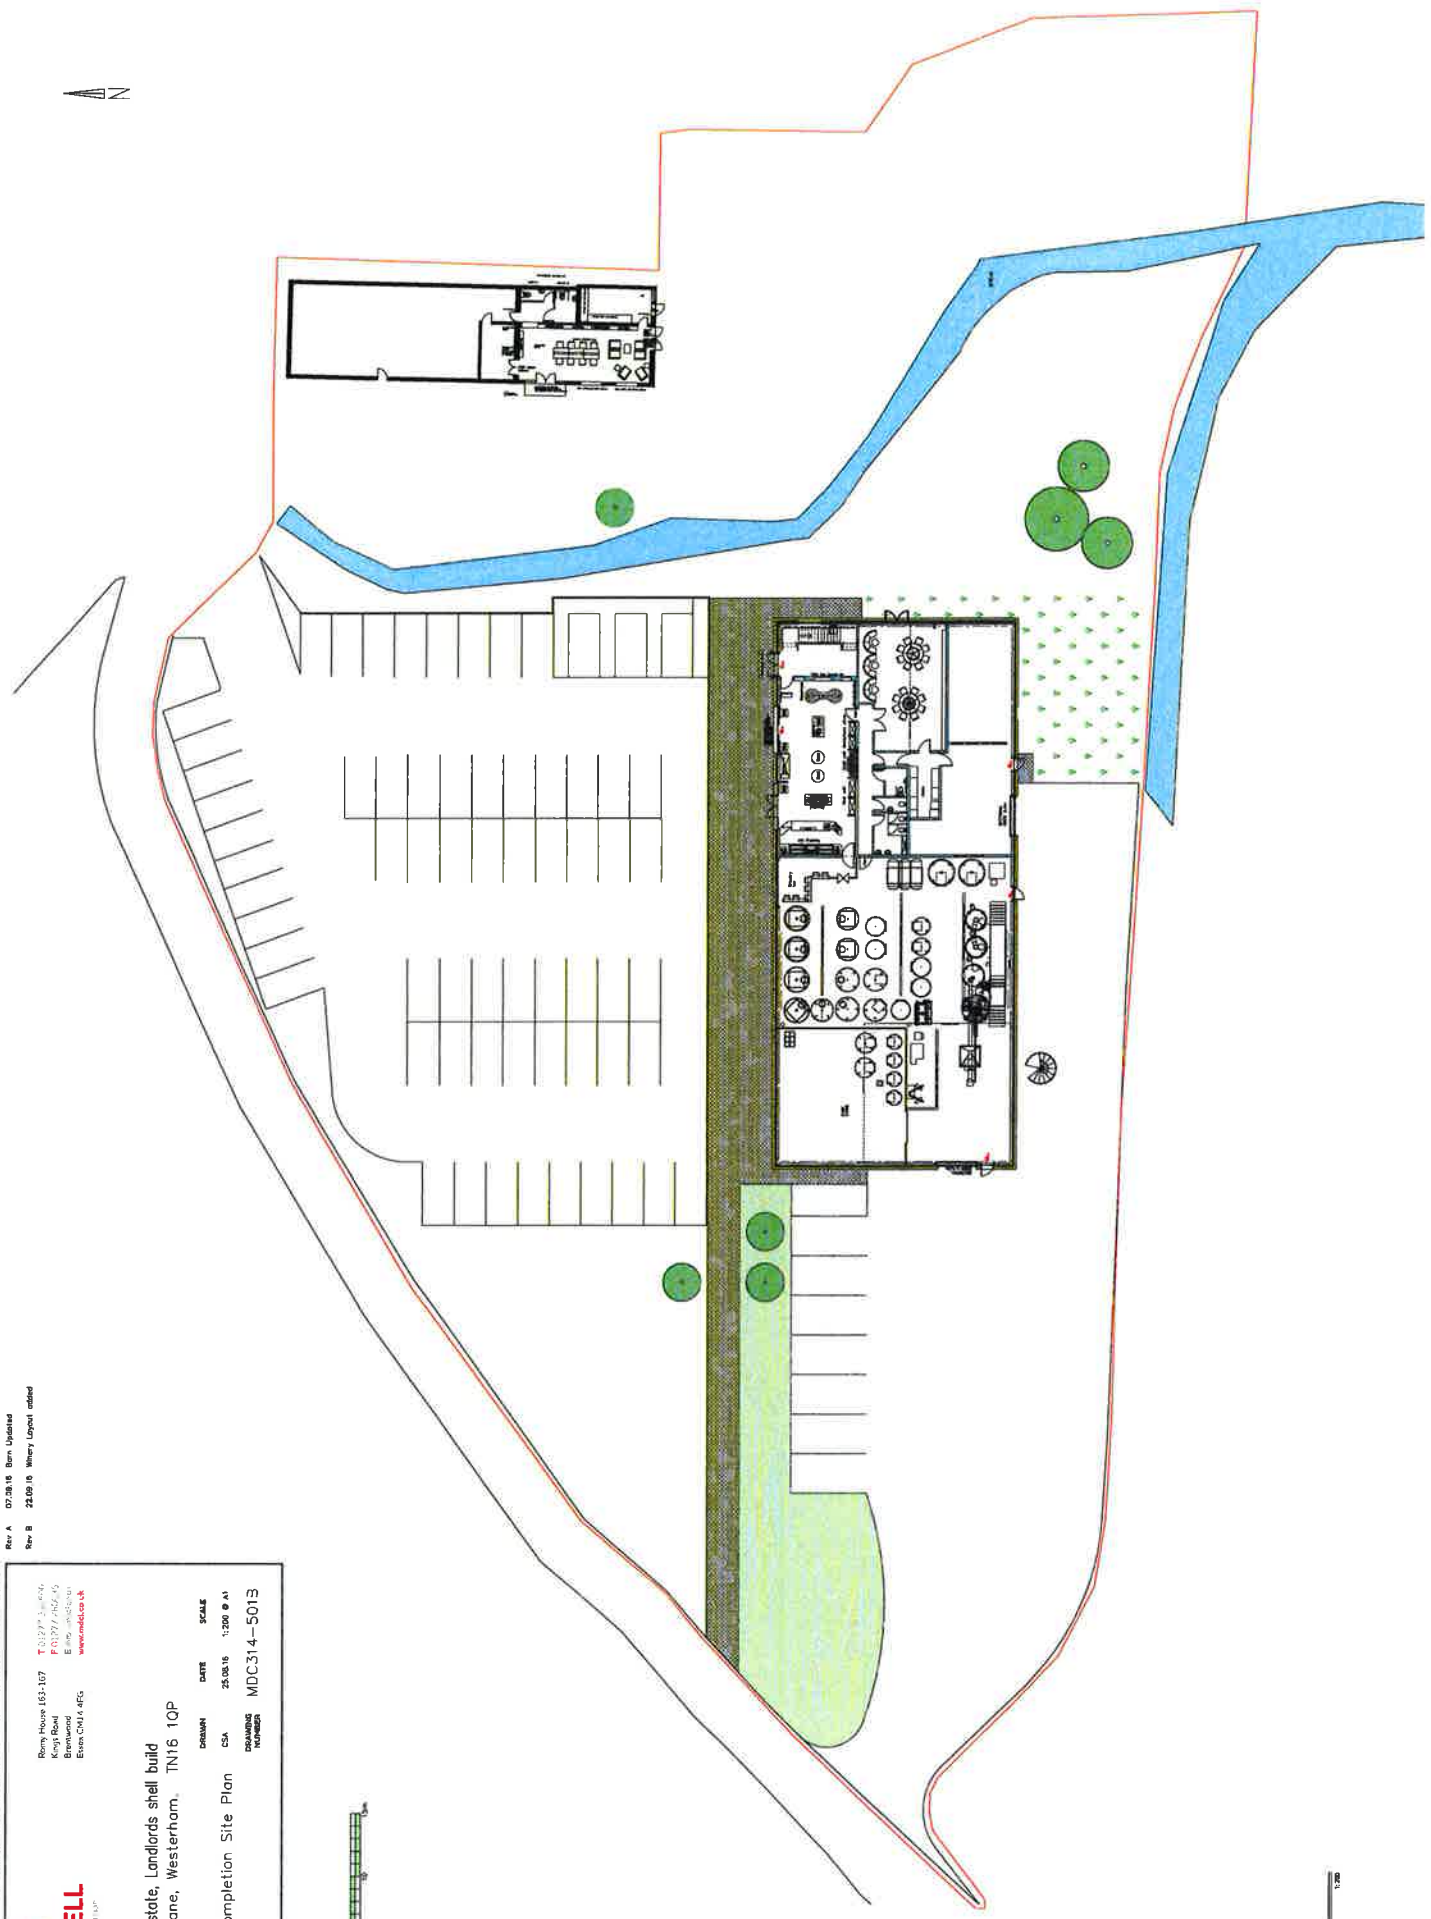

Site Plan  
1:200



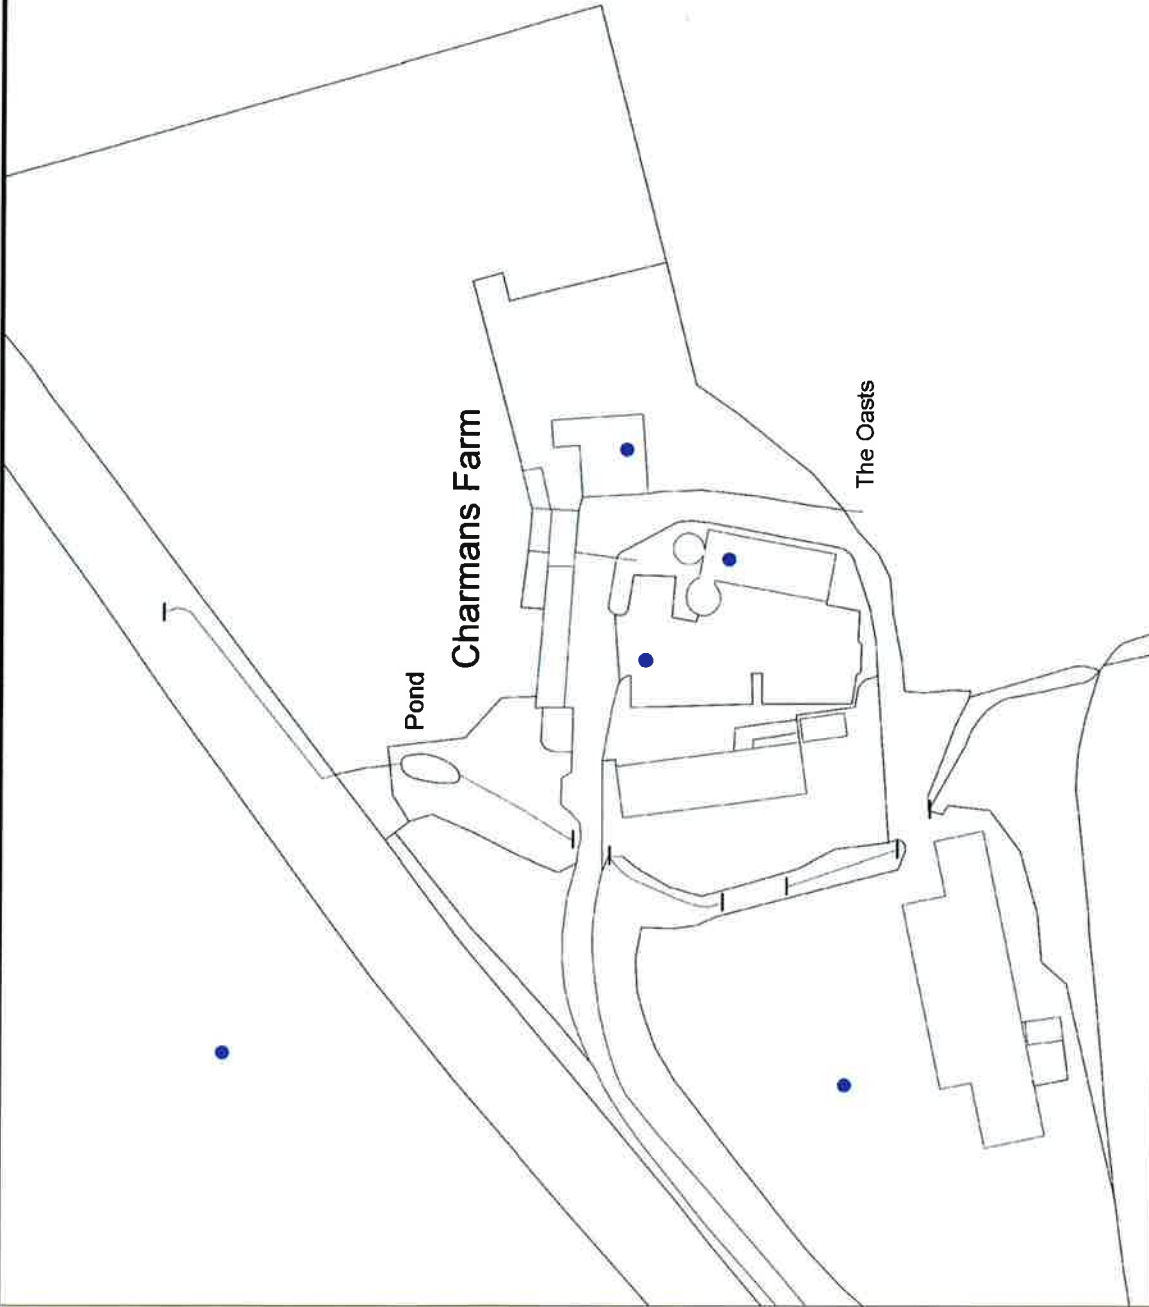

Scale: 1:1,117

Date: October-2016