



SCALE 1:100 AT A3
LEIGH LAYABOUTS

- SITE BOUNDARY
- AREA FOR ALCOHOL & REFRESHMENTS SALE
- EXIT ROUTE
- BAR / CLUBHOUSE AREA INCLUDING WASHROOMS
- HEAT DETECTOR
- SMOKE ALARM
- FIRE EXTINGUISHER

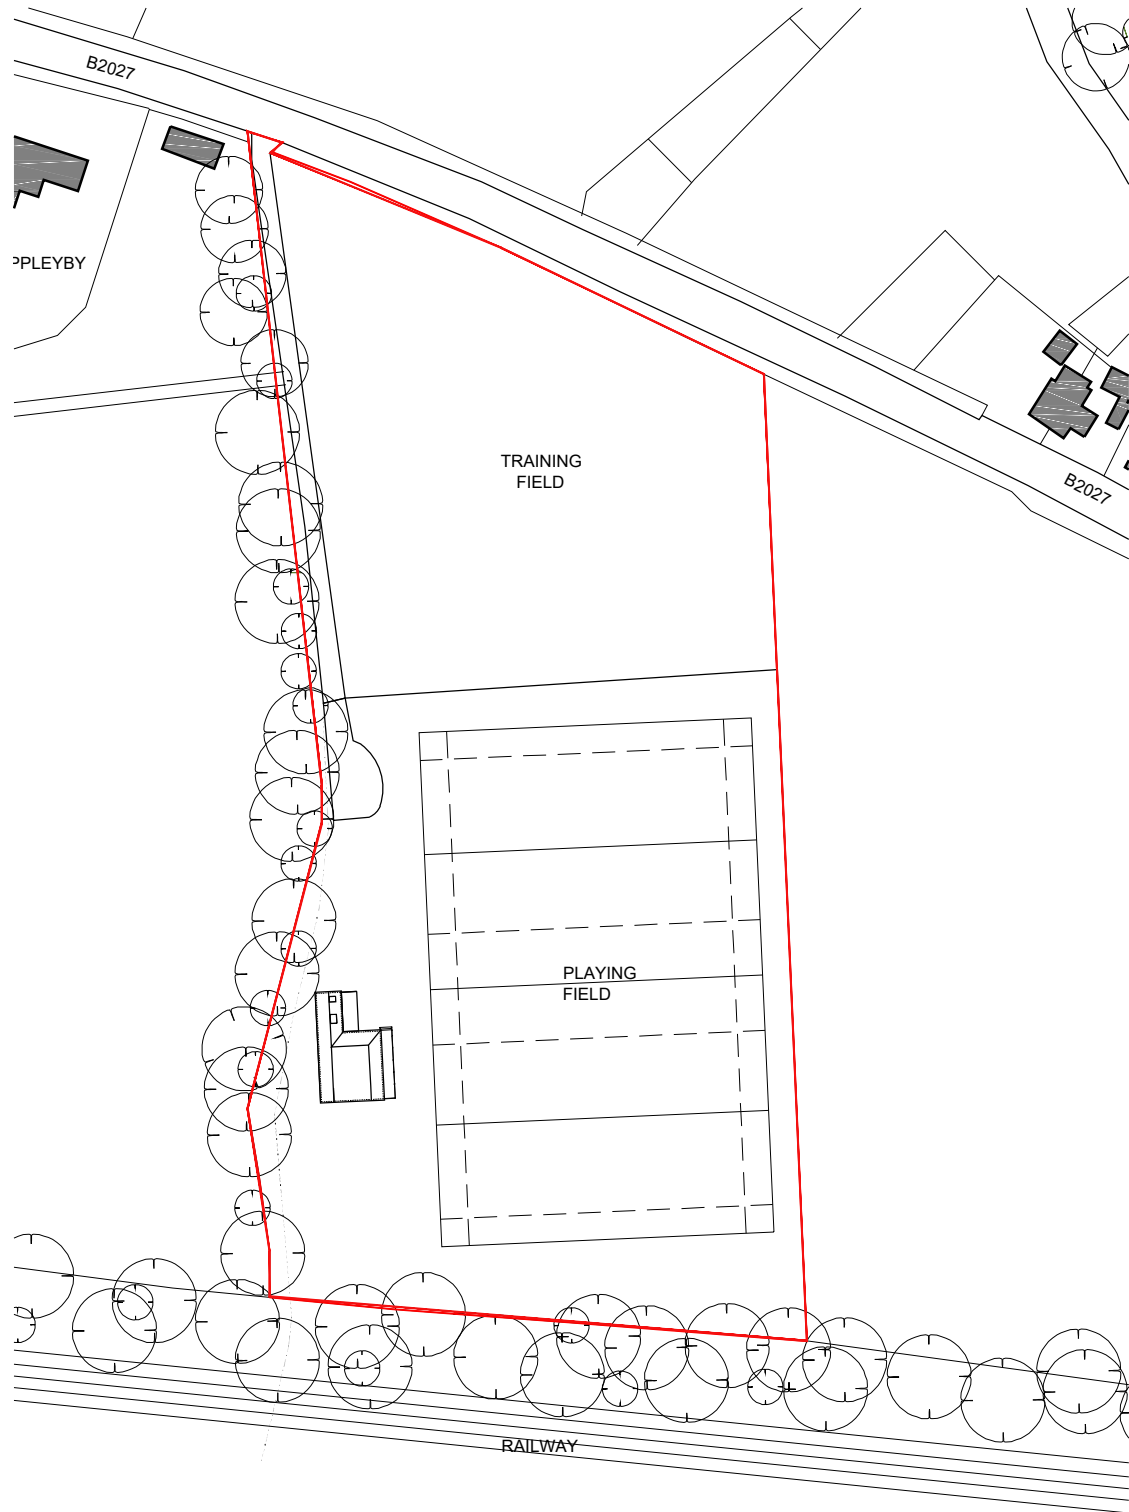

Site Plan 2
1:1250

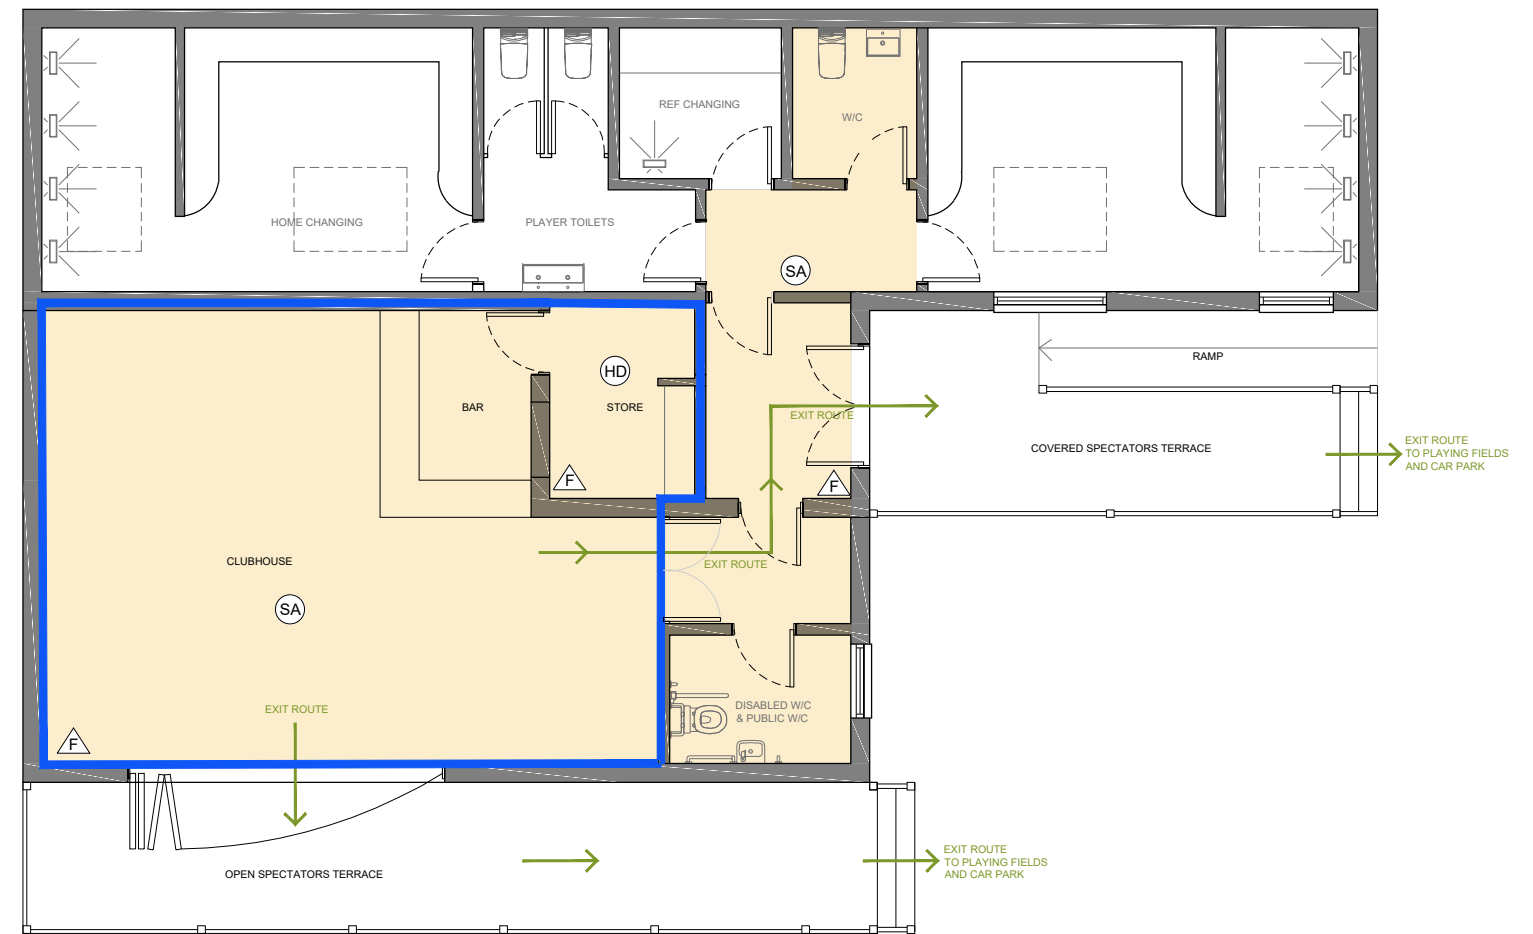

Ground Floor Plan 1
1:100