

Neighbourhood Plan Area Designation

Regulation 5
Neighbourhood Planning (General) Regulations
2012

HEXTABLE
July 2013

Hextable Parish Council
College Road
Hextable
Kent
BR8 7LT
Tel: 01322 668530



Ms. M. Smith,
Planning Policy Department,
Sevenoaks District Council,
Argyle Terrace,
Sevenoaks,
Kent

17th May 2013

Dear Ms. Smith

Hextable Neighbourhood Plan

Hextable Parish Council hereby requests Sevenoaks District Council to designate the whole area within the Hextable Parish boundary, as it will exist after the agreed boundary change in 2015, as a Neighbourhood for the purposes of producing a Neighbourhood Plan. Please find enclosed a map showing the Hextable Parish boundary, as it will exist after 2015.


Furthermore, Hextable Parish Council requests to be authorised as the sole Qualifying Body to produce a Neighbourhood Plan for the said Neighbourhood of Hextable. Hextable Parish Council is the appropriate qualifying body to bring the plan forward.


On behalf of Hextable Parish Council, thank you for your ongoing assistance and for progressing this matter.

Yours sincerely

A handwritten signature in black ink, appearing to be 'J. J. K.', written over a faint circular stamp.

Parish Clerk on behalf of the Parish Council Chairman

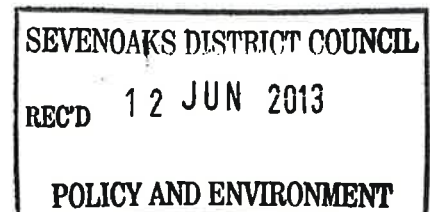

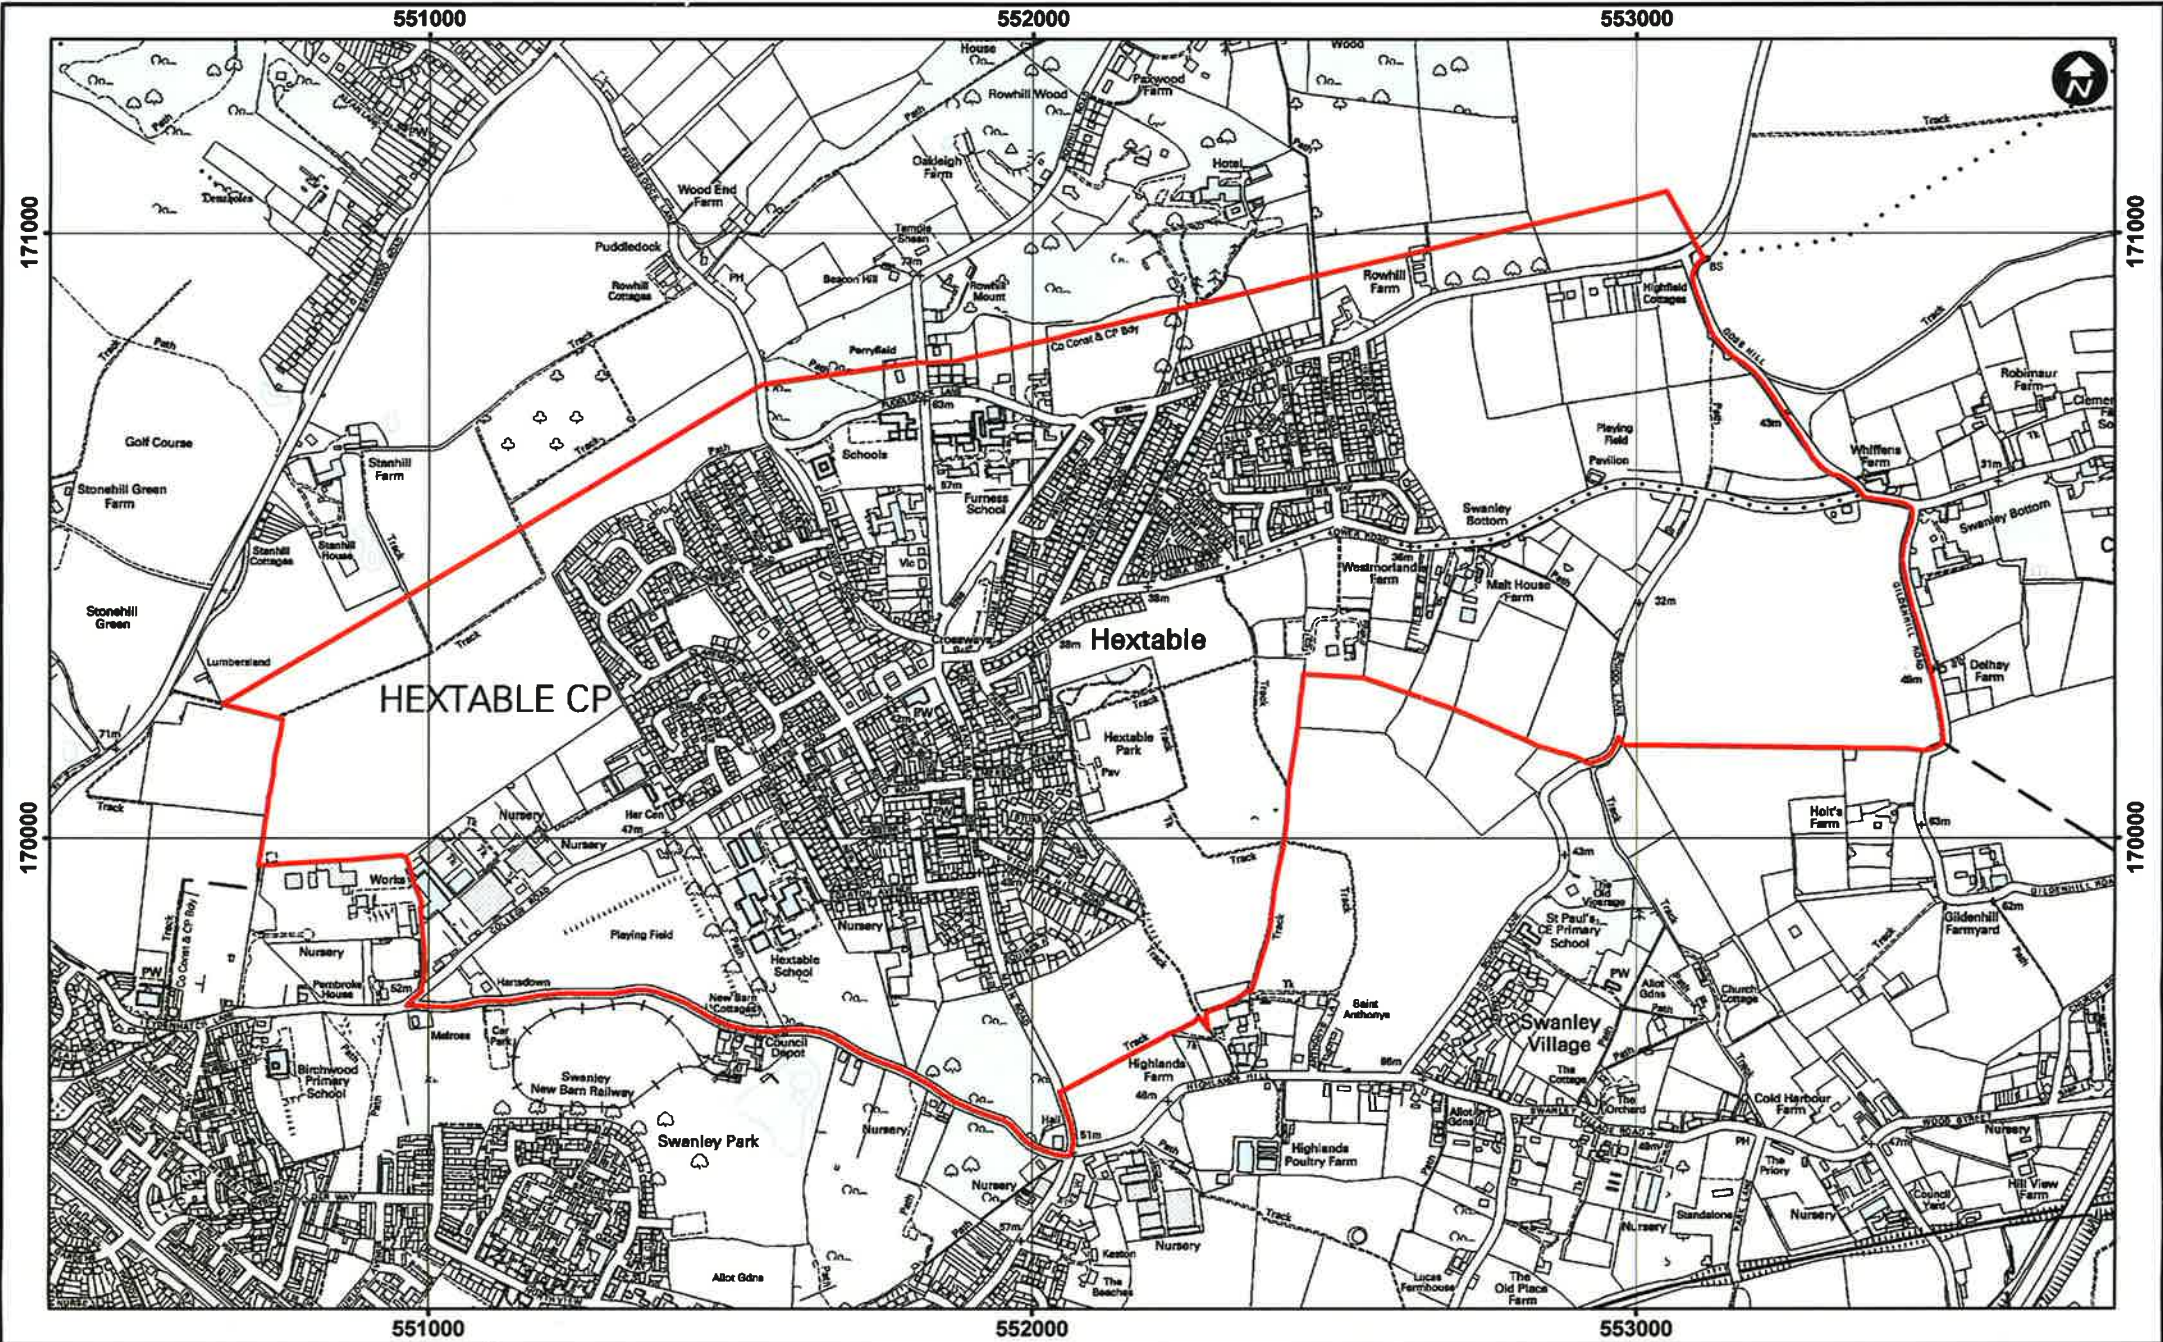

Hextable Parish Ward Boundary (2015)

Scale: 1:12,500
Date: May 2013

This map is based upon the Ordnance Survey material with the permission of Ordnance Survey on behalf of the Controller of Her Majesty's Stationery Office. © Crown Copyright. Unauthorised reproduction infringes Crown copyright and may lead to prosecution or civil proceedings. Sevenoaks District Council, 100019420, 2012