

Neighbourhood Plan Area Designation

Regulation 5
Neighbourhood Planning (General) Regulations
2012

OTFORD
July 2013

OTFORD PARISH COUNCIL

Clerk: Ms. B. Hambrook FCCA CiLCA
The School House, 21, High Street, Otford, Sevenoaks, Kent TN14 5PG
Telephone/answerphone: 01959 524808 Fax: 01959 525298
Office hours 8.30 to 12.30 Monday to Friday
otfordpc@btinternet.com

Ms M Smith
Planning Officer
Sevenoaks District Council
Council Offices
Argyle Road
Sevenoaks
Kent TN13 1HG


10th May 2013


Dear Ms Smith

At a meeting of Otford Parish Council on 11th February the Council resolved that the whole of the Parish of Otford be designated as a Neighbourhood Area. As a Parish Council we are a qualifying body to bring the plan forward.

I attach a map of the Parish showing the boundary of the proposed Neighbourhood Area (2015).

Yours Sincerely


Brenda Hambrook
Clerk

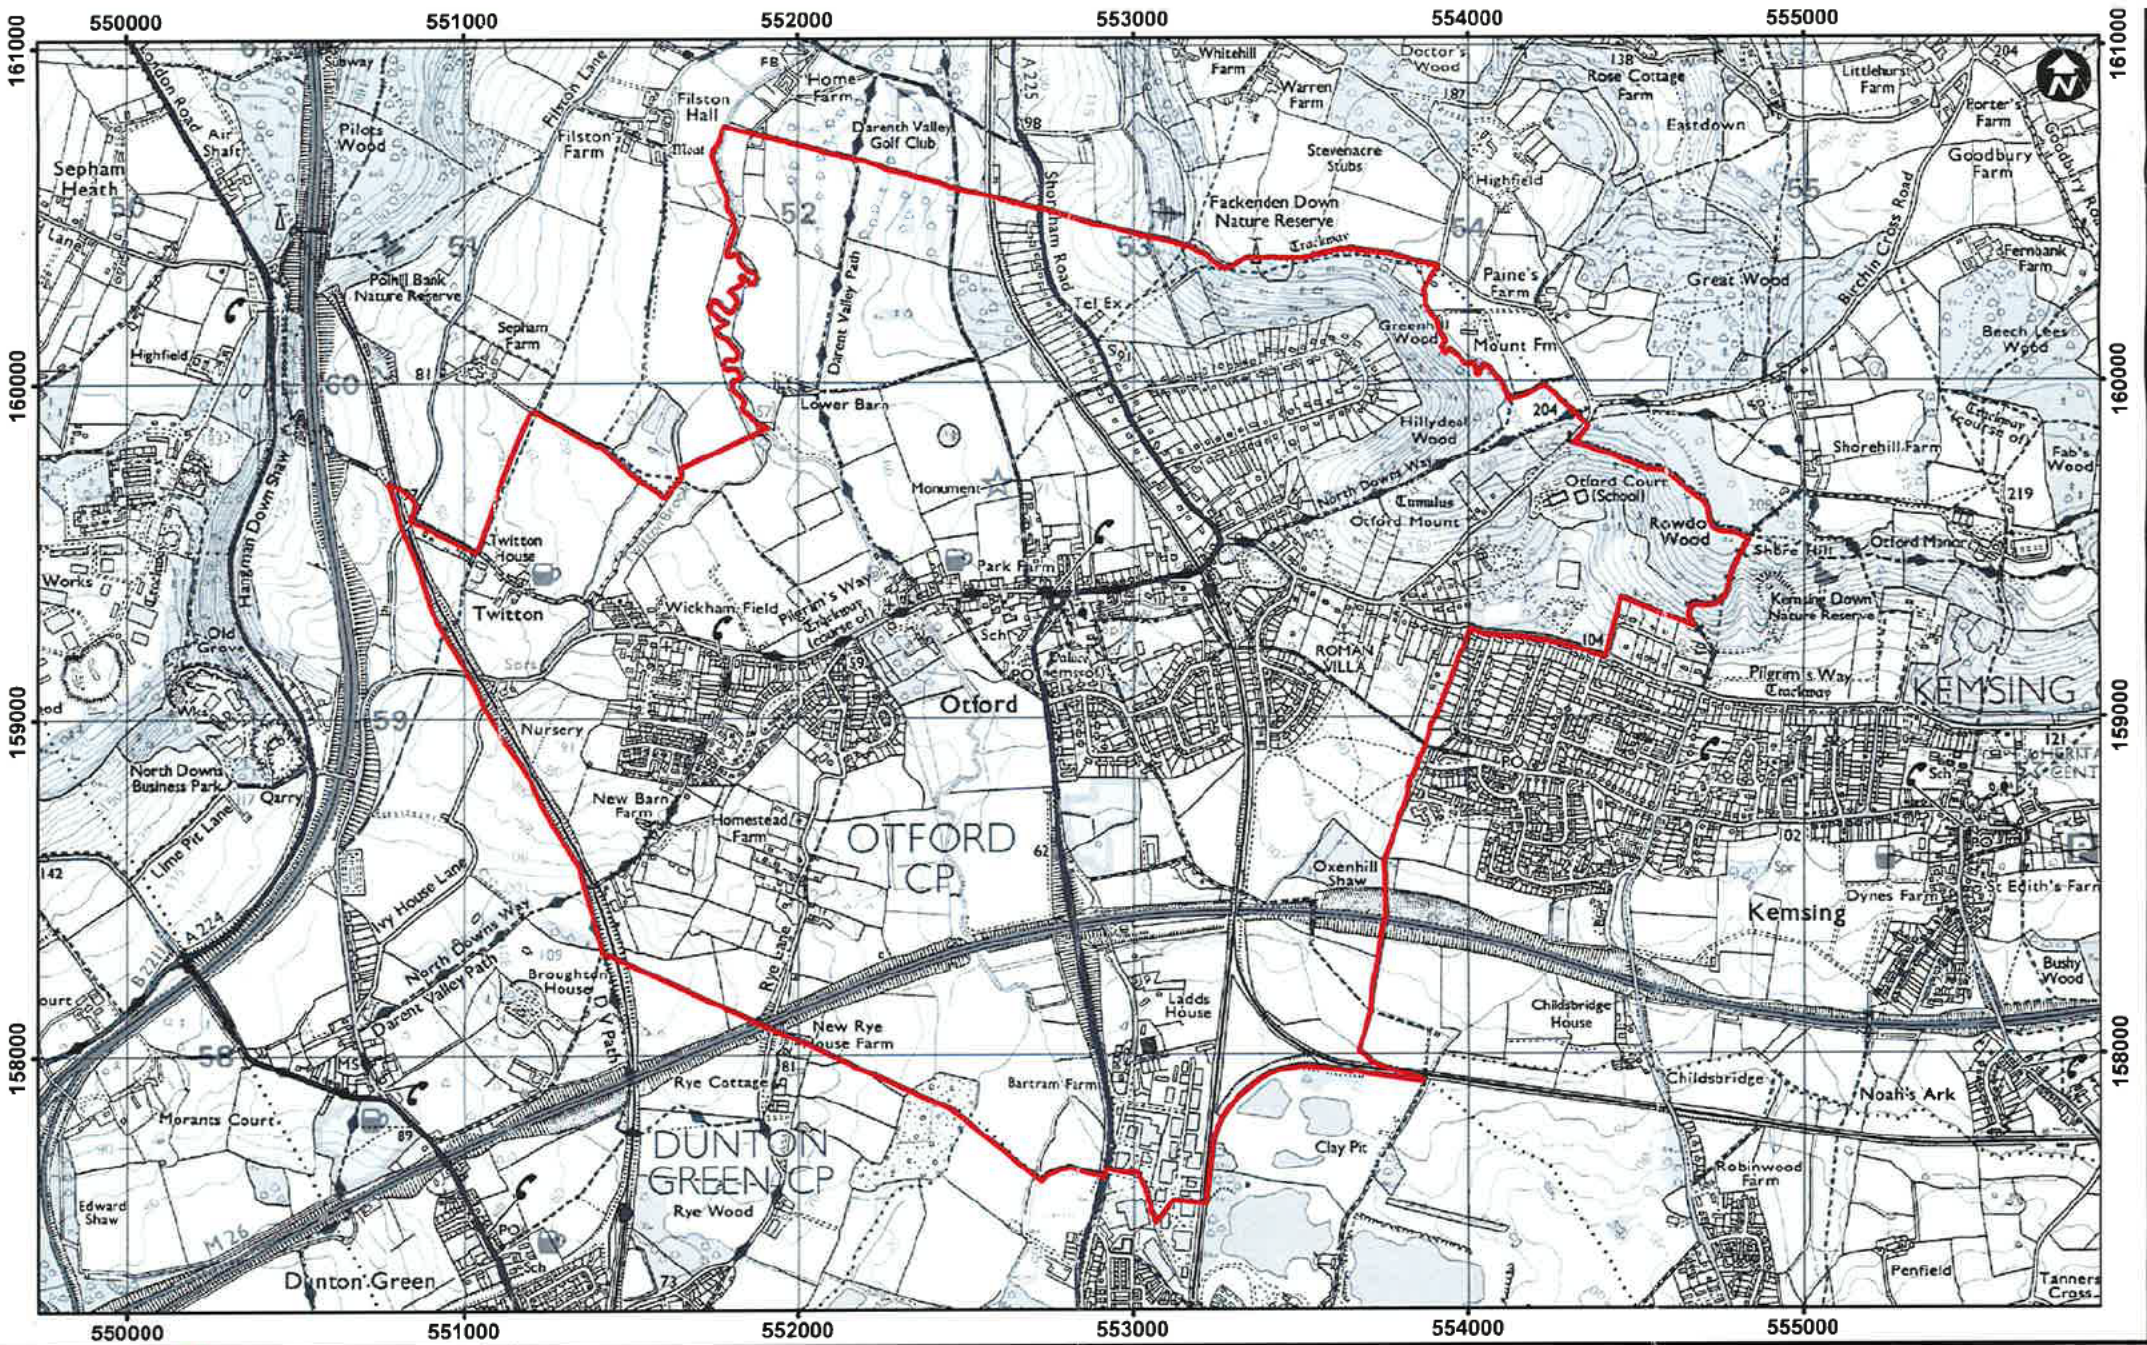

Otford Parish Ward Boundary (2015)

Scale: 1:22,500
Date: May 2013

This map is based upon the Ordnance Survey material with the permission of Ordnance Survey on behalf of the Controller of Her Majesty's Stationery Office. © Crown Copyright. Unauthorised reproduction infringes Crown copyright and may lead to prosecution or civil proceedings. Sevenoaks District Council, 100010428, 2012.