




APPENDIX 1A

Bessels Green

KEY:

-  Proposed Permit Holders Only parking area
-  Existing double yellow lines to be replaced with Permit Holders and 2 hour limited wait parking bay
-  Existing double yellow lines

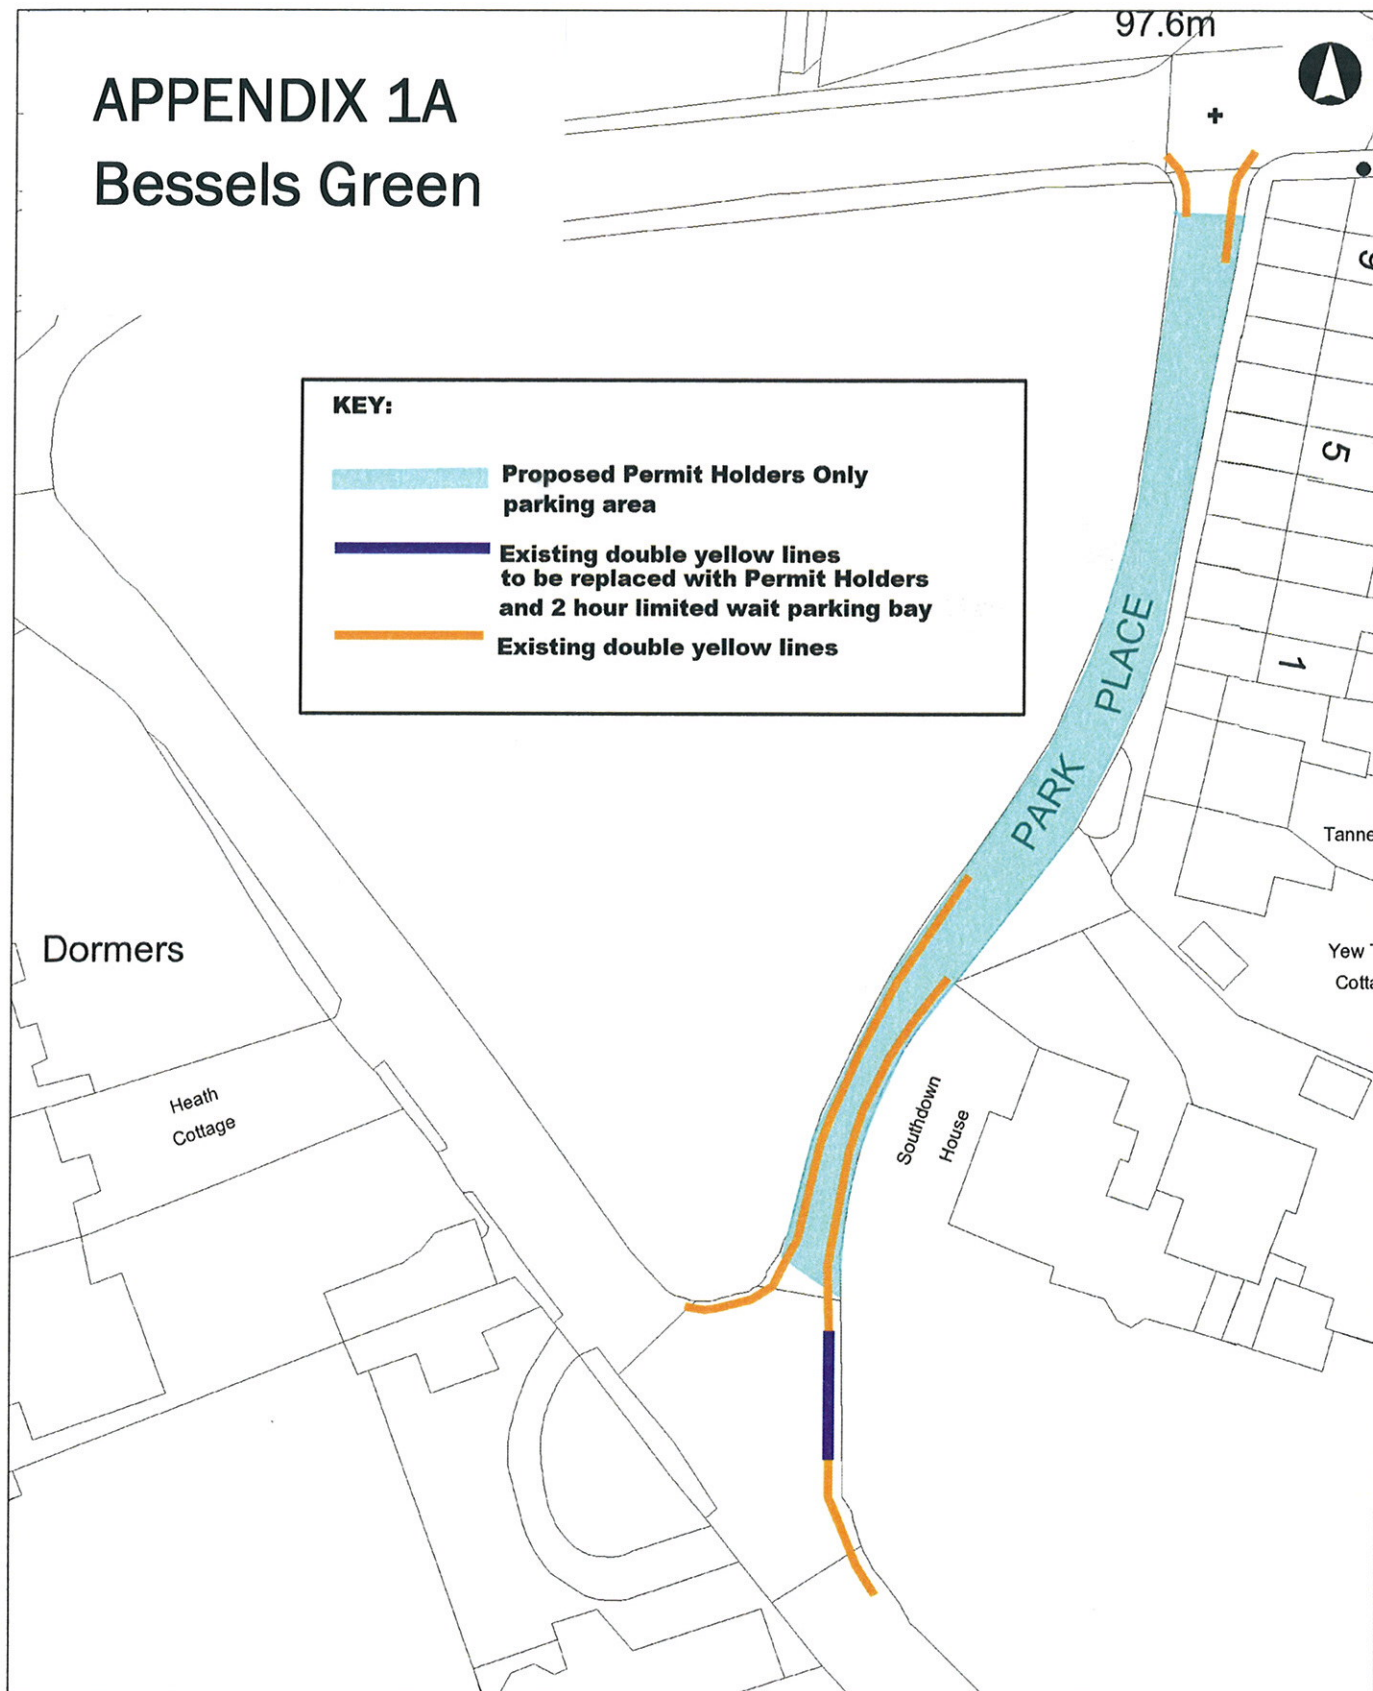

Sevenoaks
DISTRICT COUNCIL

This map is based upon the Ordnance Survey material with permission of Ordnance Survey on behalf of the Controller of Her Majesty's Stationary Office © Crown Copyright. Unauthorised reproduction infringes Crown copyright and may lead to prosecution or civil proceedings. Sevenoaks District Council. 100019426, 2013.

Park Place, Bessels Green, Chevening

Proposed Permit Holder Parking Area

Scale: 1:500

Date: September-2015