


APPENDIX 3

Sevenoaks

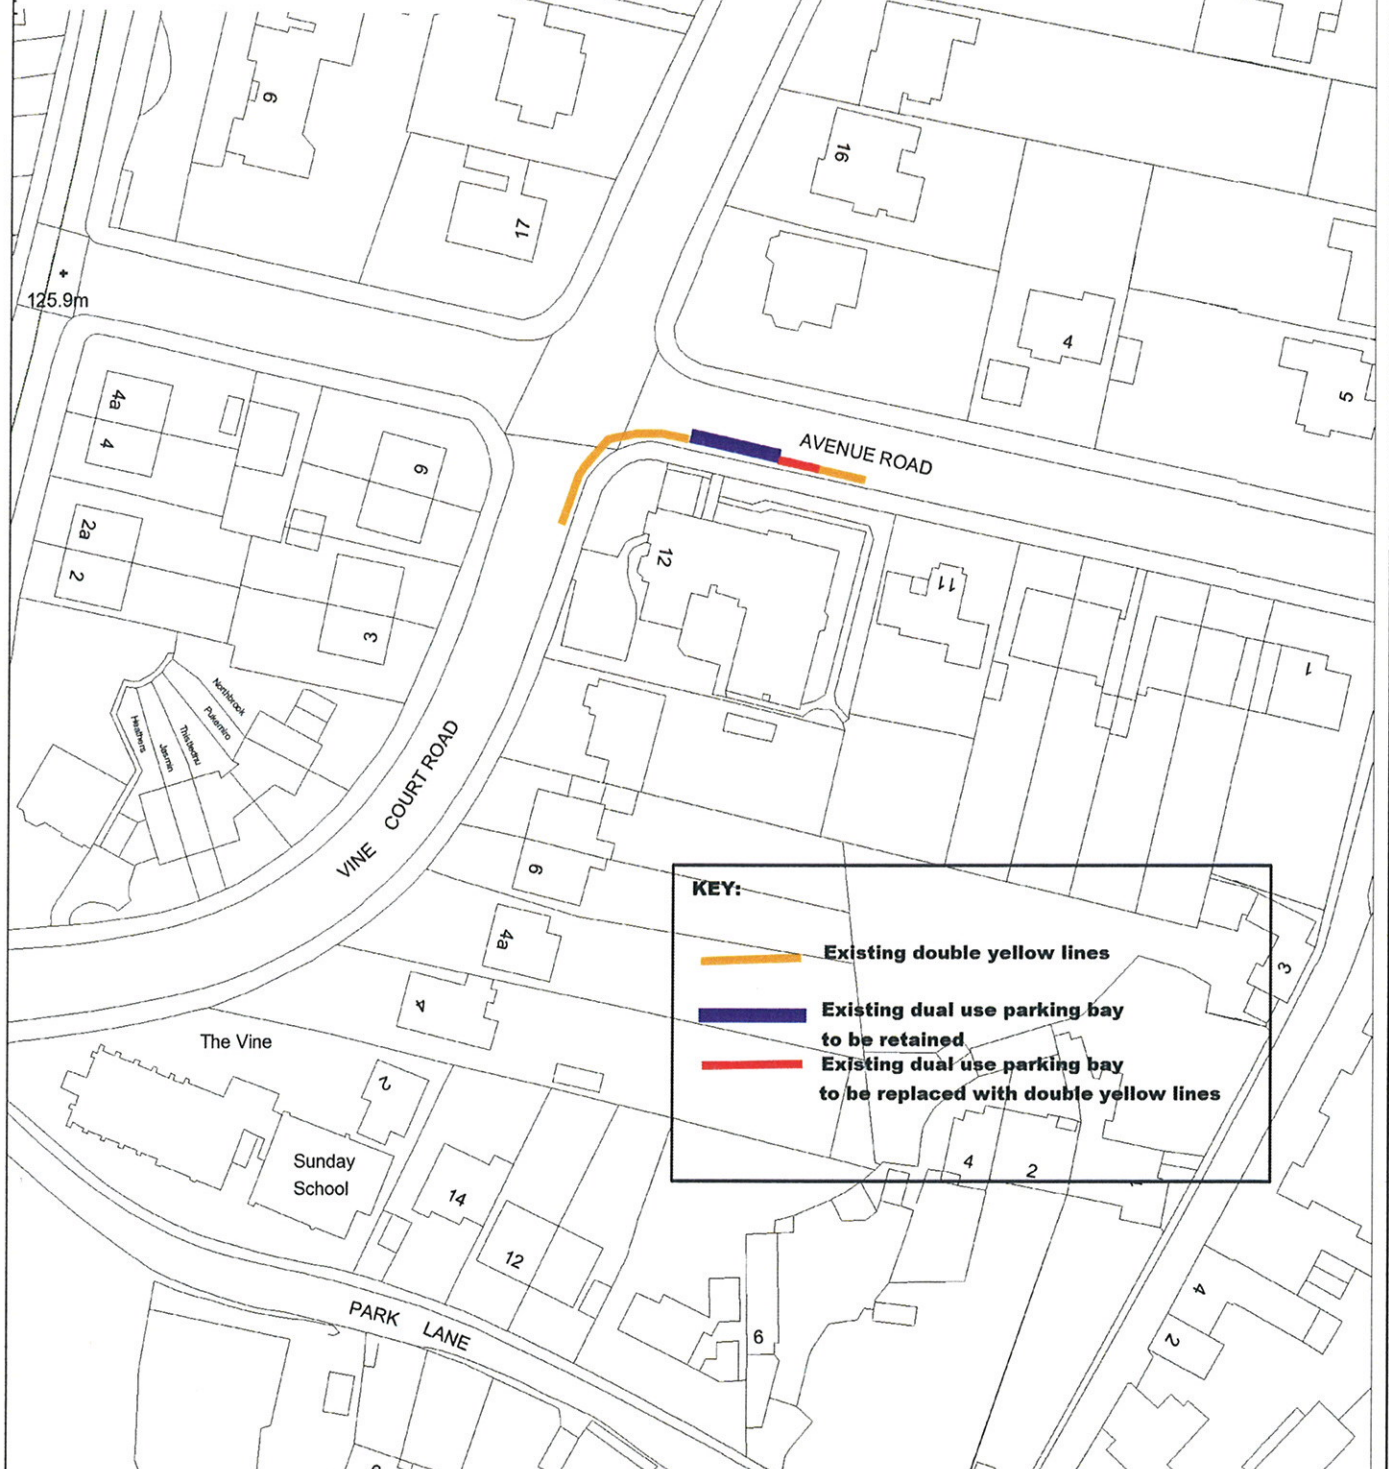

This map is based upon the Ordnance Survey material with permission of Ordnance Survey on behalf of the Controller of Her Majesty's Stationery Office © Crown Copyright. Unauthorised reproduction infringes Crown copyright and may lead to prosecution or civil proceedings. Sevenoaks District Council. 100019428, 2013.

12 Vine Court Road, Sevenoaks

Proposed Vehicle Crossover

Scale: 1:1,000

Date: September-2015

Parking Restriction Adjustments - Avenue Road