


SCALE BAR:

1:1250

50

100

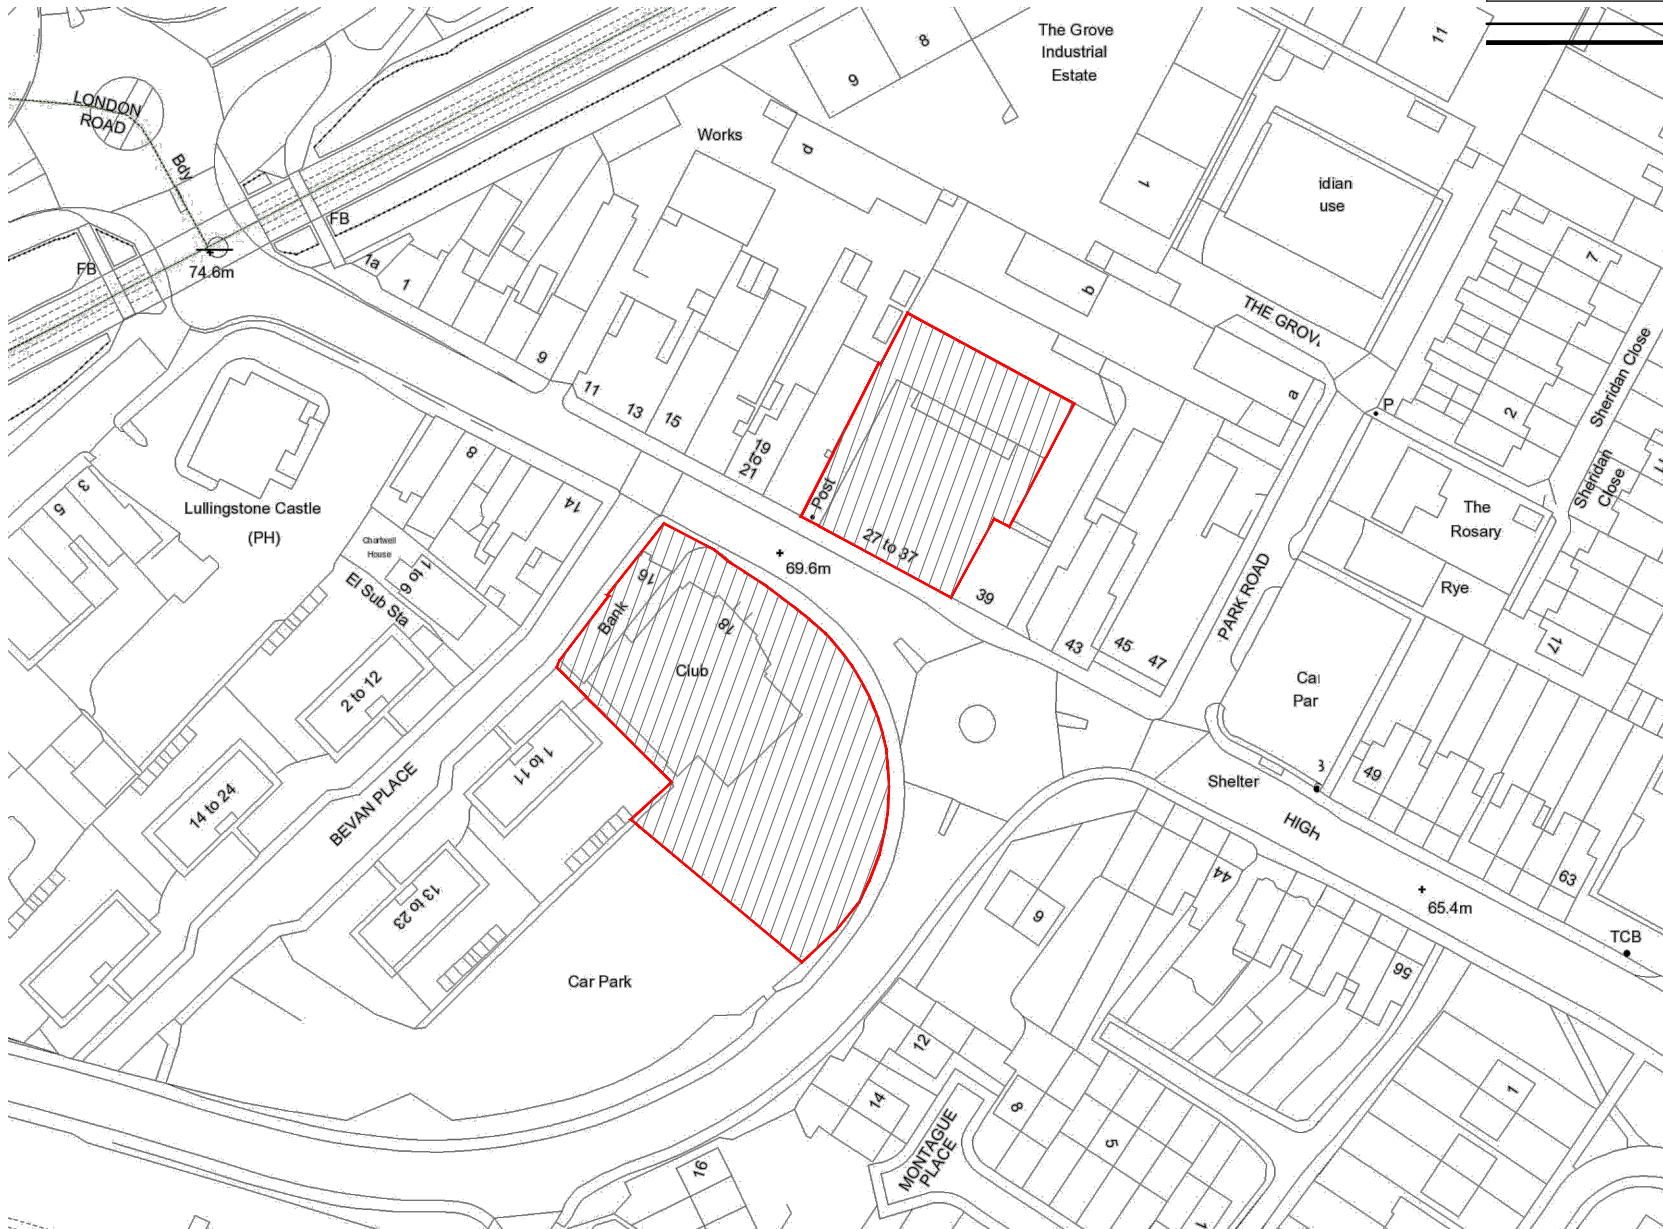

REV.	REVISION DESCRIPTION:	REV'D BY:	DATE REV'D:

REVISIONS:

STATUS:



AHP Architects and Surveyors Ltd  
 18 St. John's Hill, Sevenoaks, Kent, TN13 3NP  
 The Mount, 2 Trent Valley Road, Lichfield, Staffordshire, WS13 6EG  
 Tel: 01732 463916 | Email: info@ahpltd.co.uk | www.ahpltd.co.uk

PROJECT:

SWANLEY SITES - DEMOLITION WORKS  
 HIGH STREET, SWANLEY BR8 8AE

CLIENT:

SEVENOAKS DISTRICT COUNCIL

DRAWING TITLE:

LOCATION PLAN  
 16-18 HIGH STREET, SWANLEY  
 27-37 HIGH STREET, SWANLEY

DRAWN BY:	DATE:	PAGE SIZE:	SCALE:
CRG	10/11/15	A4	1:1250

DRAWING NUMBER: 812-001 REVISION NUMBER:

812-001