


## Appendix 4A

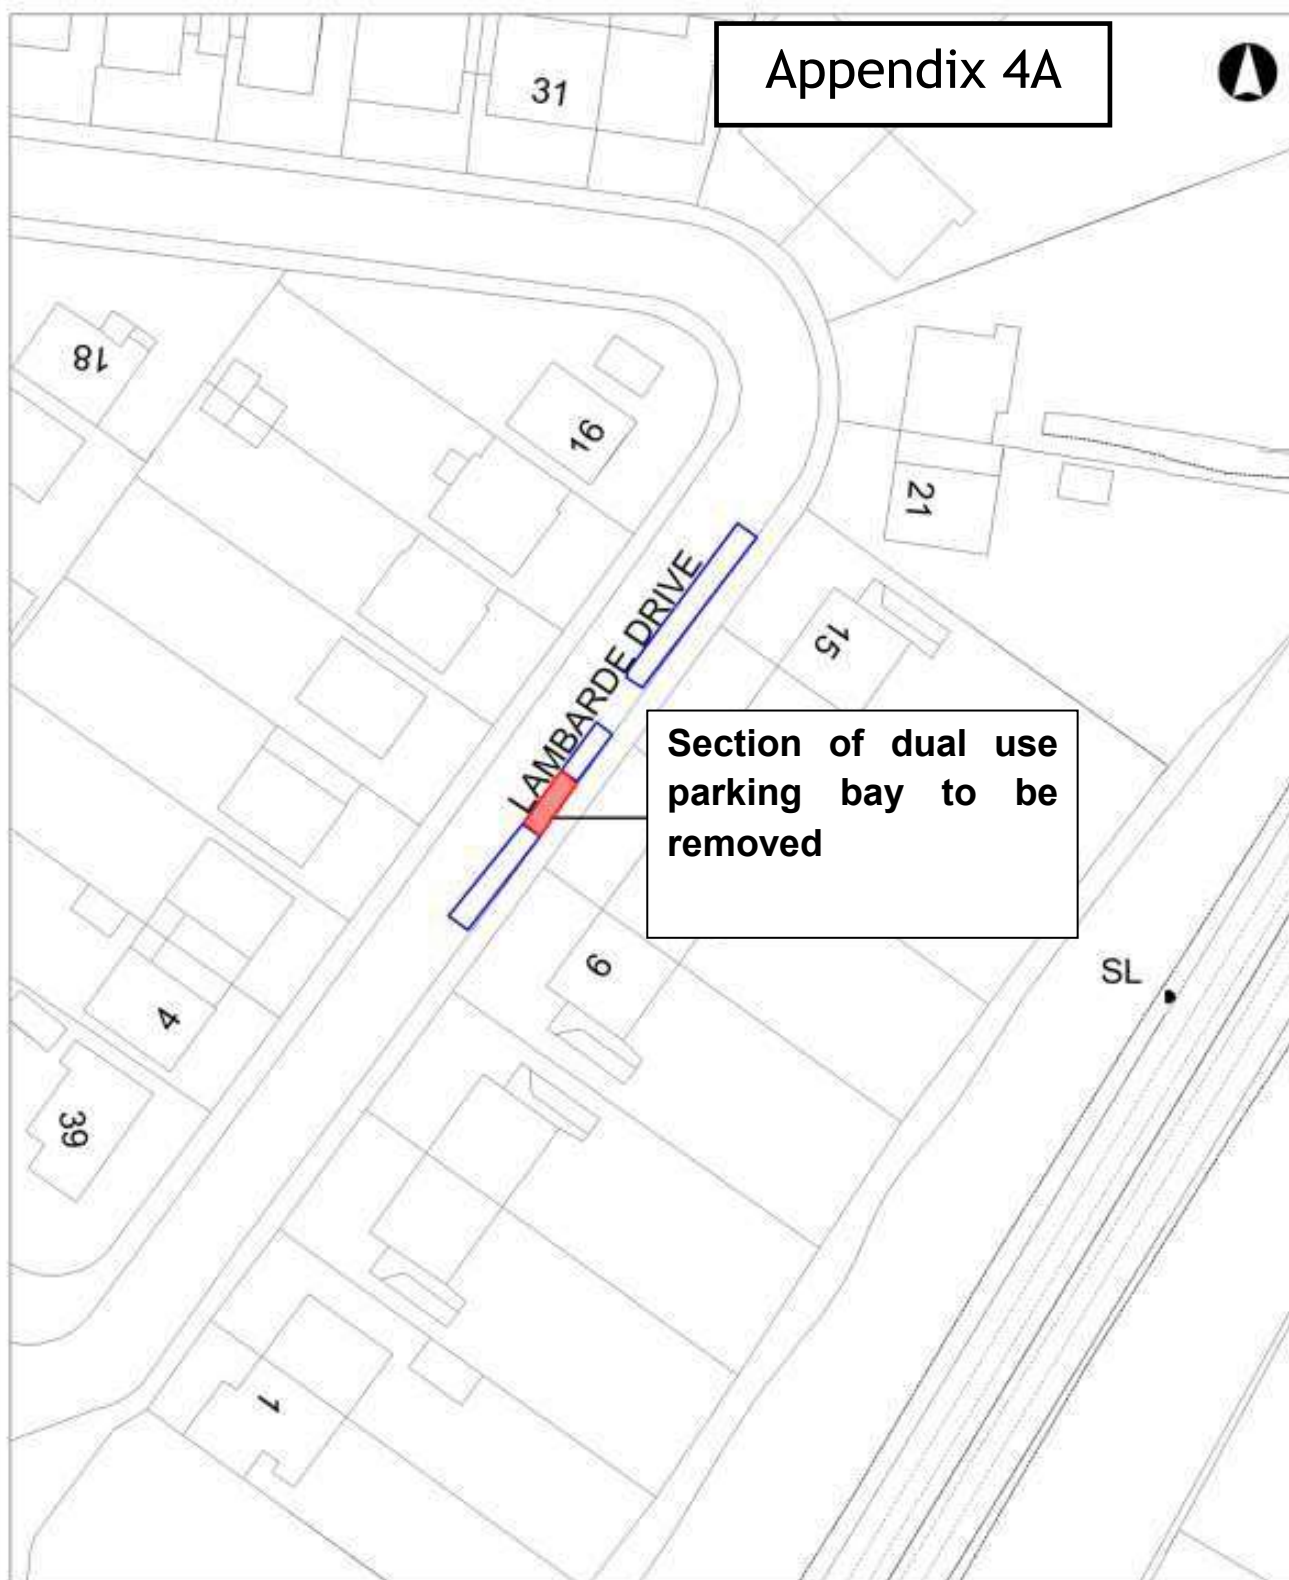

**Section of dual use  
parking bay to be  
removed**



This map is based upon the Ordnance Survey map with permission of Ordnance Survey on behalf of the Controller of Her Majesty's Stationery Office. © Crown Copyright. Any third party reproduction of this map is prohibited without the prior written permission of the Controller of Her Majesty's Stationery Office. 1000 040000 - 00113

Parking Proposals - TRO 2013 Amendment 17

Lambarde Drive, Sevenoaks

Scale: NTS

Date: February-2016