



Key

- Existing double yellow lines
- Proposed double yellow lines
- Proposed single yellow lines
No waiting, Mon-Fri, 2-3pm
- Proposed single yellow lines
No waiting, Mon-Fri, 9-10am

Title

Proposed changes to parking restrictions - Consultation Tudor Drive (northern end) Otford



Date	Revision	Ref	Drawn


Reproduced from the Ordnance Survey map with the permission of the controller of Her Majesty's Stationery Office. Crown Copyright 2000.

Unauthorised reproduction infringes Crown Copyright and may lead to prosecution or civil proceedings.

If you find the plans or colours confusing, please try viewing the plans on the District Council website www.sevenoaks.gov.uk

File name : Otford - Tudor Drive - 071010.pdf

Drawn by : ACB
Scale 1:2000@A4 Date : 07/10/10
File ref : T/Otford

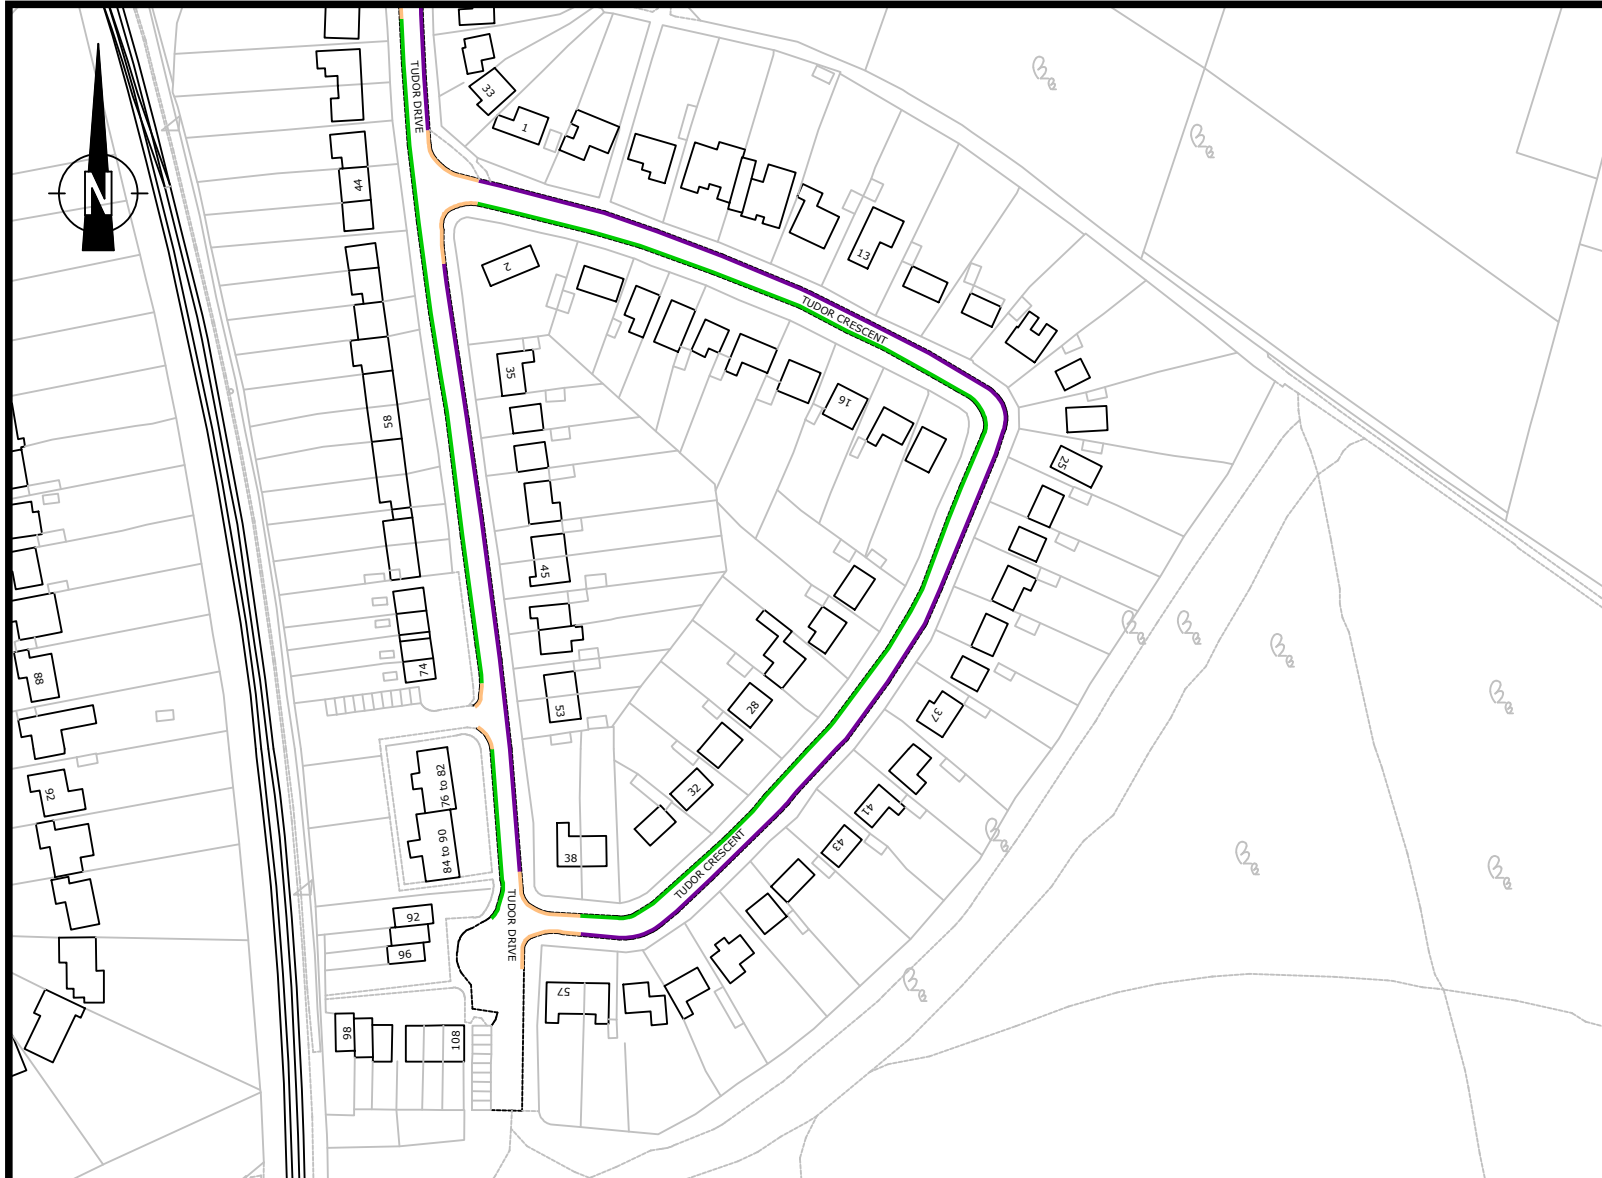

Key

- Proposed double yellow lines
- Proposed single yellow lines
No waiting, Mon-Fri, 2-3pm
- Proposed single yellow lines
No waiting, Mon-Fri, 9-10am

Date	Revision	Ref	Drawn

Title


Proposed changes to parking restrictions - Consultation Tudor Crescent & Tudor Drive (southern end) Otford



Reproduced from the Ordnance Survey map with the permission of the controller of Her Majesty's Stationery Office, Crown Copyright 2000.
Unauthorised reproduction infringes Crown Copyright and may lead to prosecution or civil proceedings.

If you find the plans or colours confusing, please try viewing the plans on the District Council website www.sevenoaks.gov.uk
File name : Otford - Tudor Crescent - 071010.pdf

Drawn by : ACB
Scale 1:2000@A4 Date : 07/10/10
File ref : T/Otford

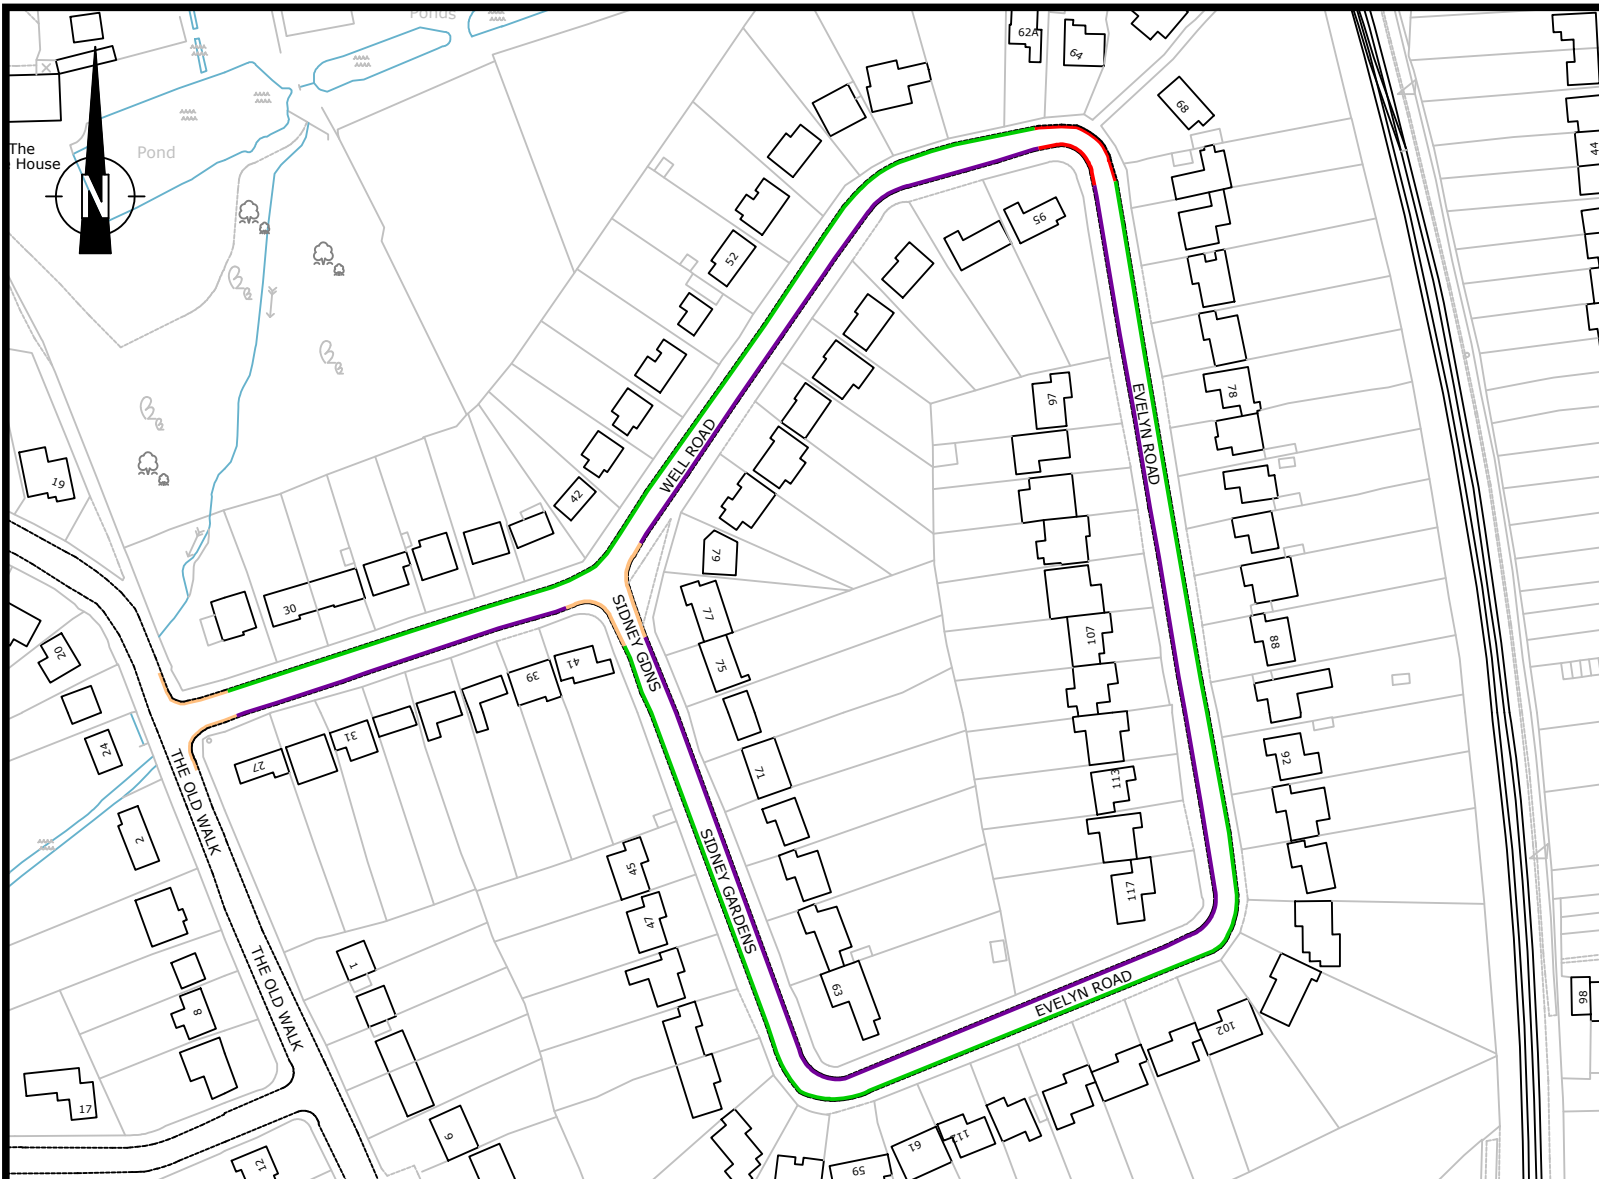

- ### Key
- Existing double yellow lines
 - Proposed double yellow lines
 - Proposed single yellow lines
No waiting, Mon-Fri, 2-3pm
 - Proposed single yellow lines
No waiting, Mon-Fri, 9-10am

Date	Revision	Ref	Drawn

Reproduced from the Ordnance Survey map with the permission of the controller of Her Majesty's Stationery Office. Crown Copyright 2000.
 Unauthorised reproduction infringes Crown Copyright and may lead to prosecution or civil proceedings.

Title

Proposed changes to parking restrictions - Consultation Evelyn Road, Well Road and Sidney Gardens Otford

If you find the plans or colours confusing, please try viewing the plans on the District Council website www.sevenoaks.gov.uk

File name : Otford - Evelyn Road - 071010.pdf



Drawn by : ACB
 Scale 1:2000@A4 Date : 07/10/10
 File ref : T/Otford