



**Late Observations Sheet
DEVELOPMENT CONTROL COMMITTEE
14 November 2019 at 7.00 pm**

This page is intentionally left blank

DEVELOPMENT CONTROL COMMITTEE

Thursday 14 November 2019

LATE OBSERVATION SHEET

4.1 19/02017/FUL - 17 Egerton Avenue and the Former Egerton Nursery, Hextable

Item Withdrawn


4.2 19/02078/FUL - 7 High Street, Shoreham

Amended site plan

The site plan on page 50 has been amended to reflect the correct site.

Conclusion

The overall conclusions and recommendation for approval held within the main papers remains unchanged.

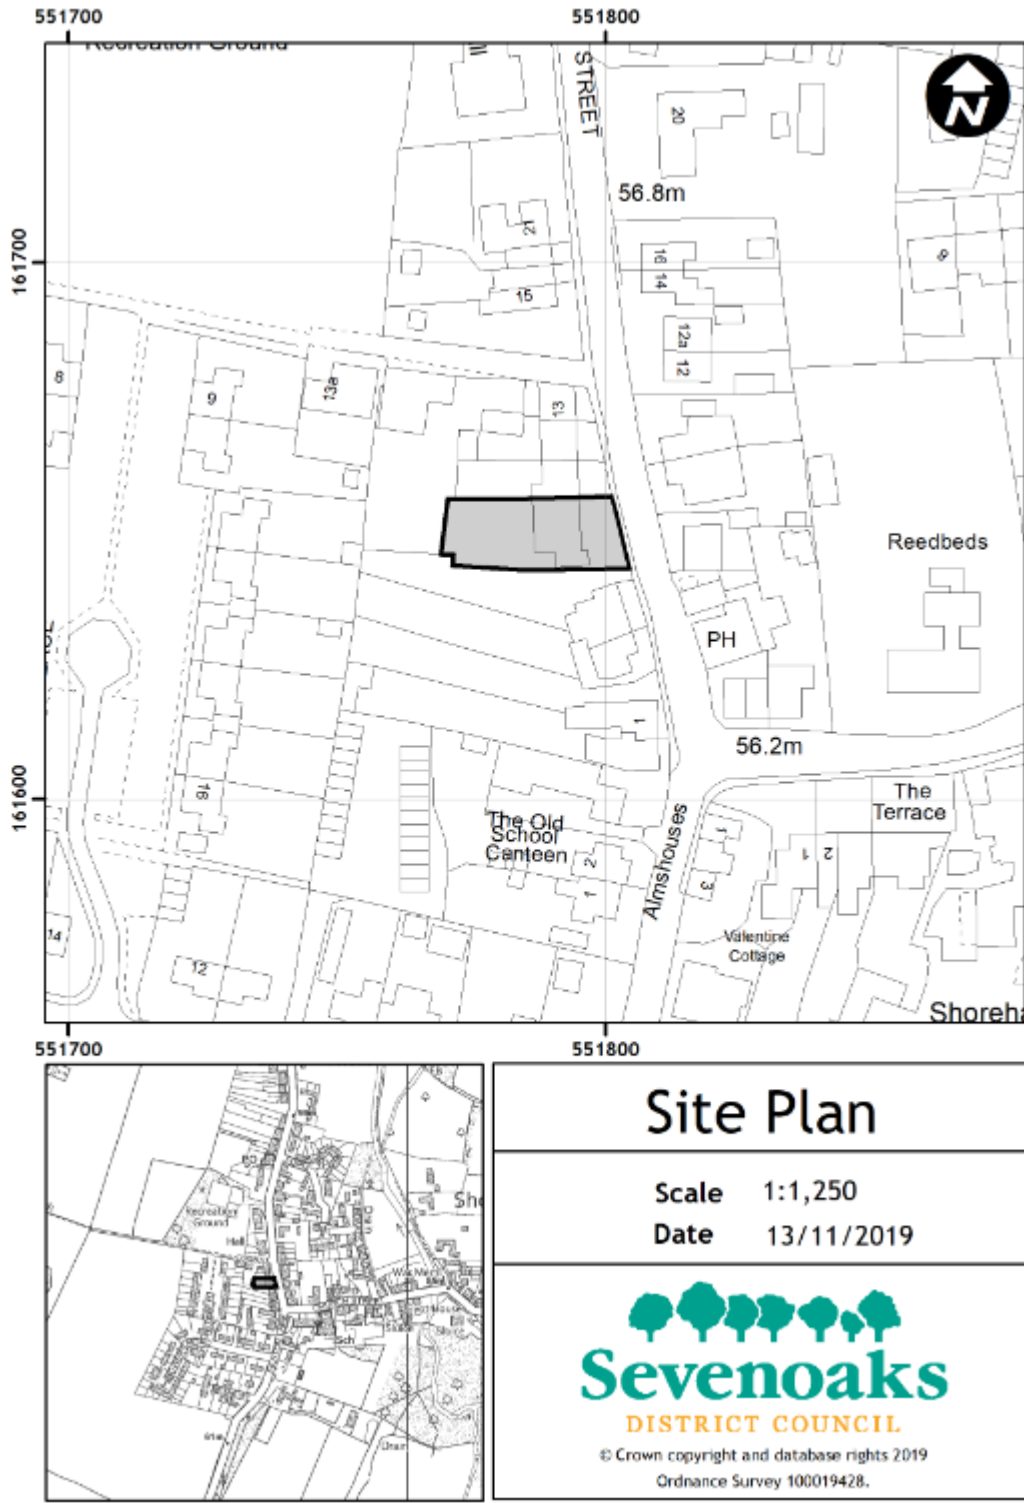

Site Plan

Scale 1:1,250

Date 13/11/2019



© Crown copyright and database rights 2019
Ordnance Survey 100019428.

4.3 19/002500/HOUSE - 1 Squires Field, Hextable

No Late Observations

4.4 19/01699.FUL - Chartwell House, Mapleton Road, Westerham

No Late Observations

4.5 19/02020/FUL - Outbuilding South of Godden Green House, Park Lane, Godden Green, Seal

Comments:

1. Neighbours have commented that they are unable to attend the committee but remain opposed to the application.

4.6 19/02304/HOUSE - Rushmore Lodge, Rushmore Hill, Knockholt

No Late Observations

Late Observations

This page is intentionally left blank