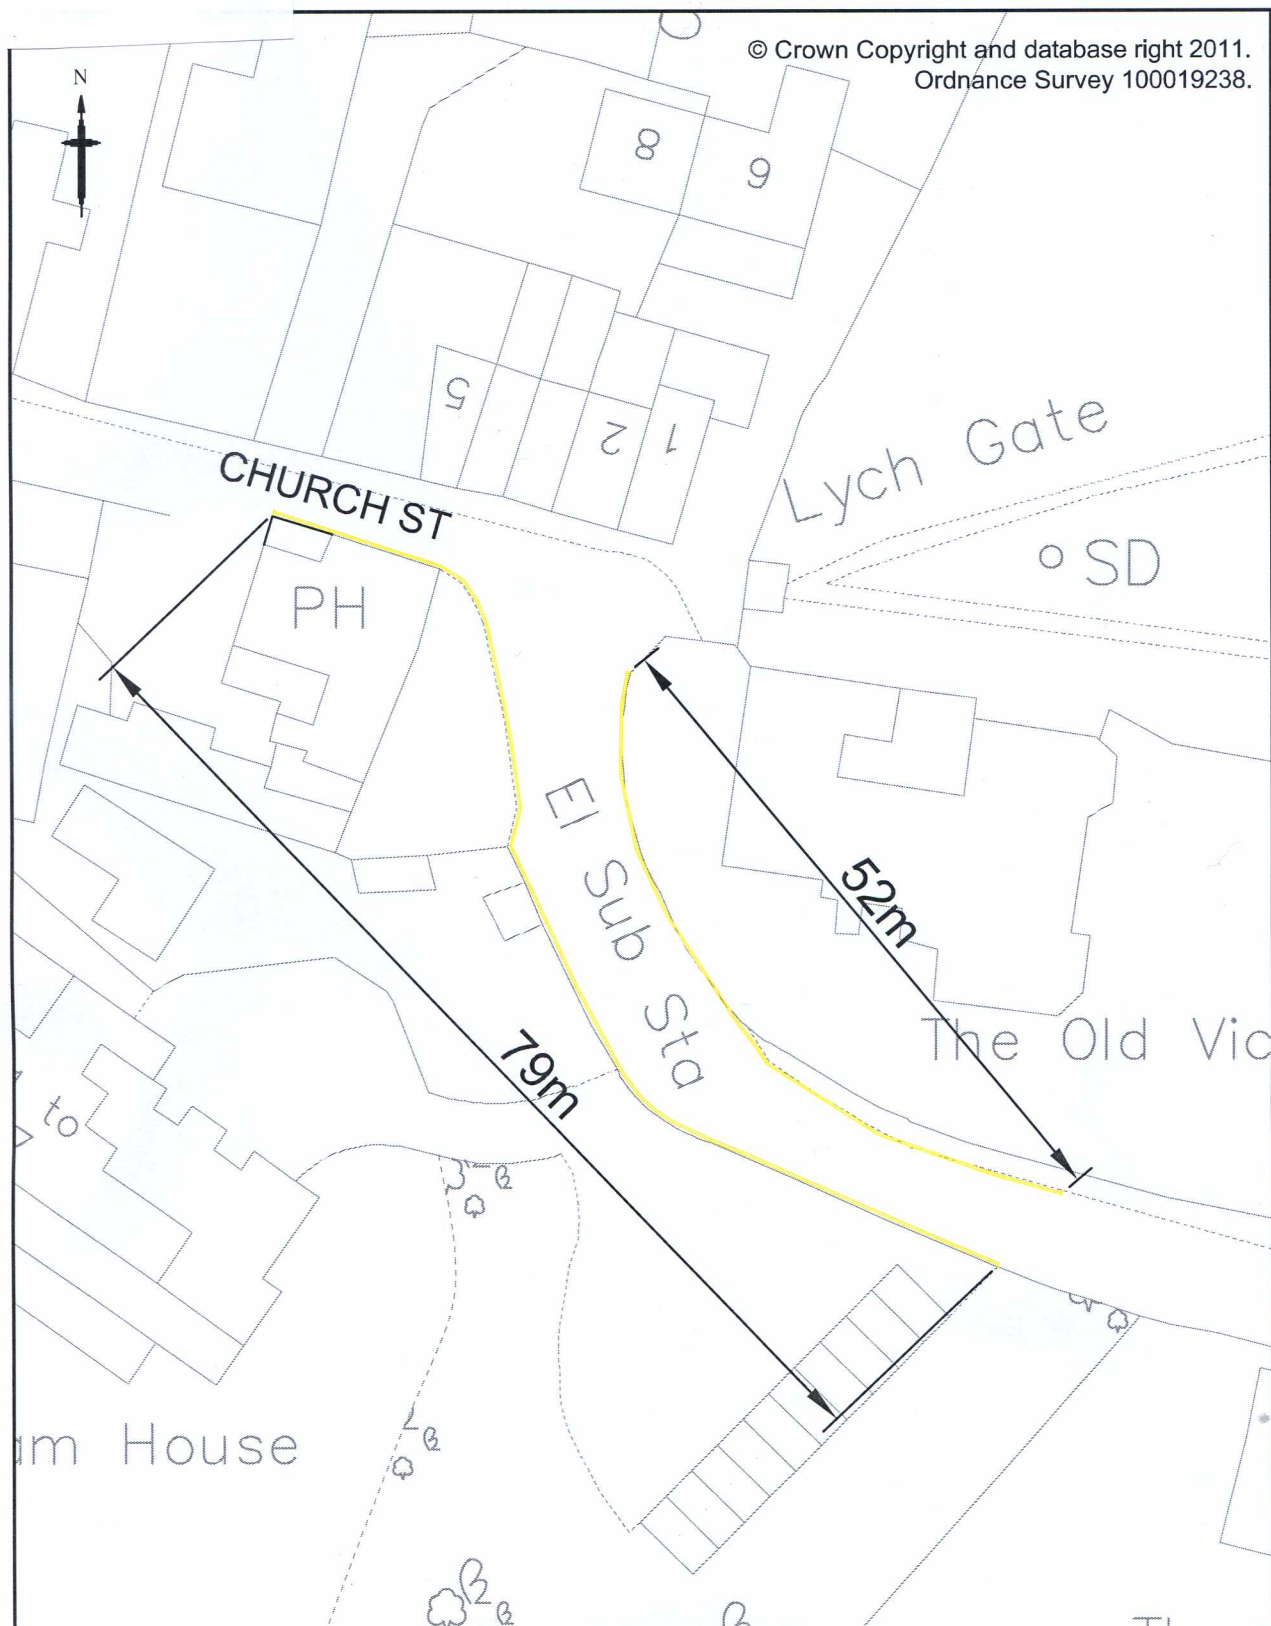

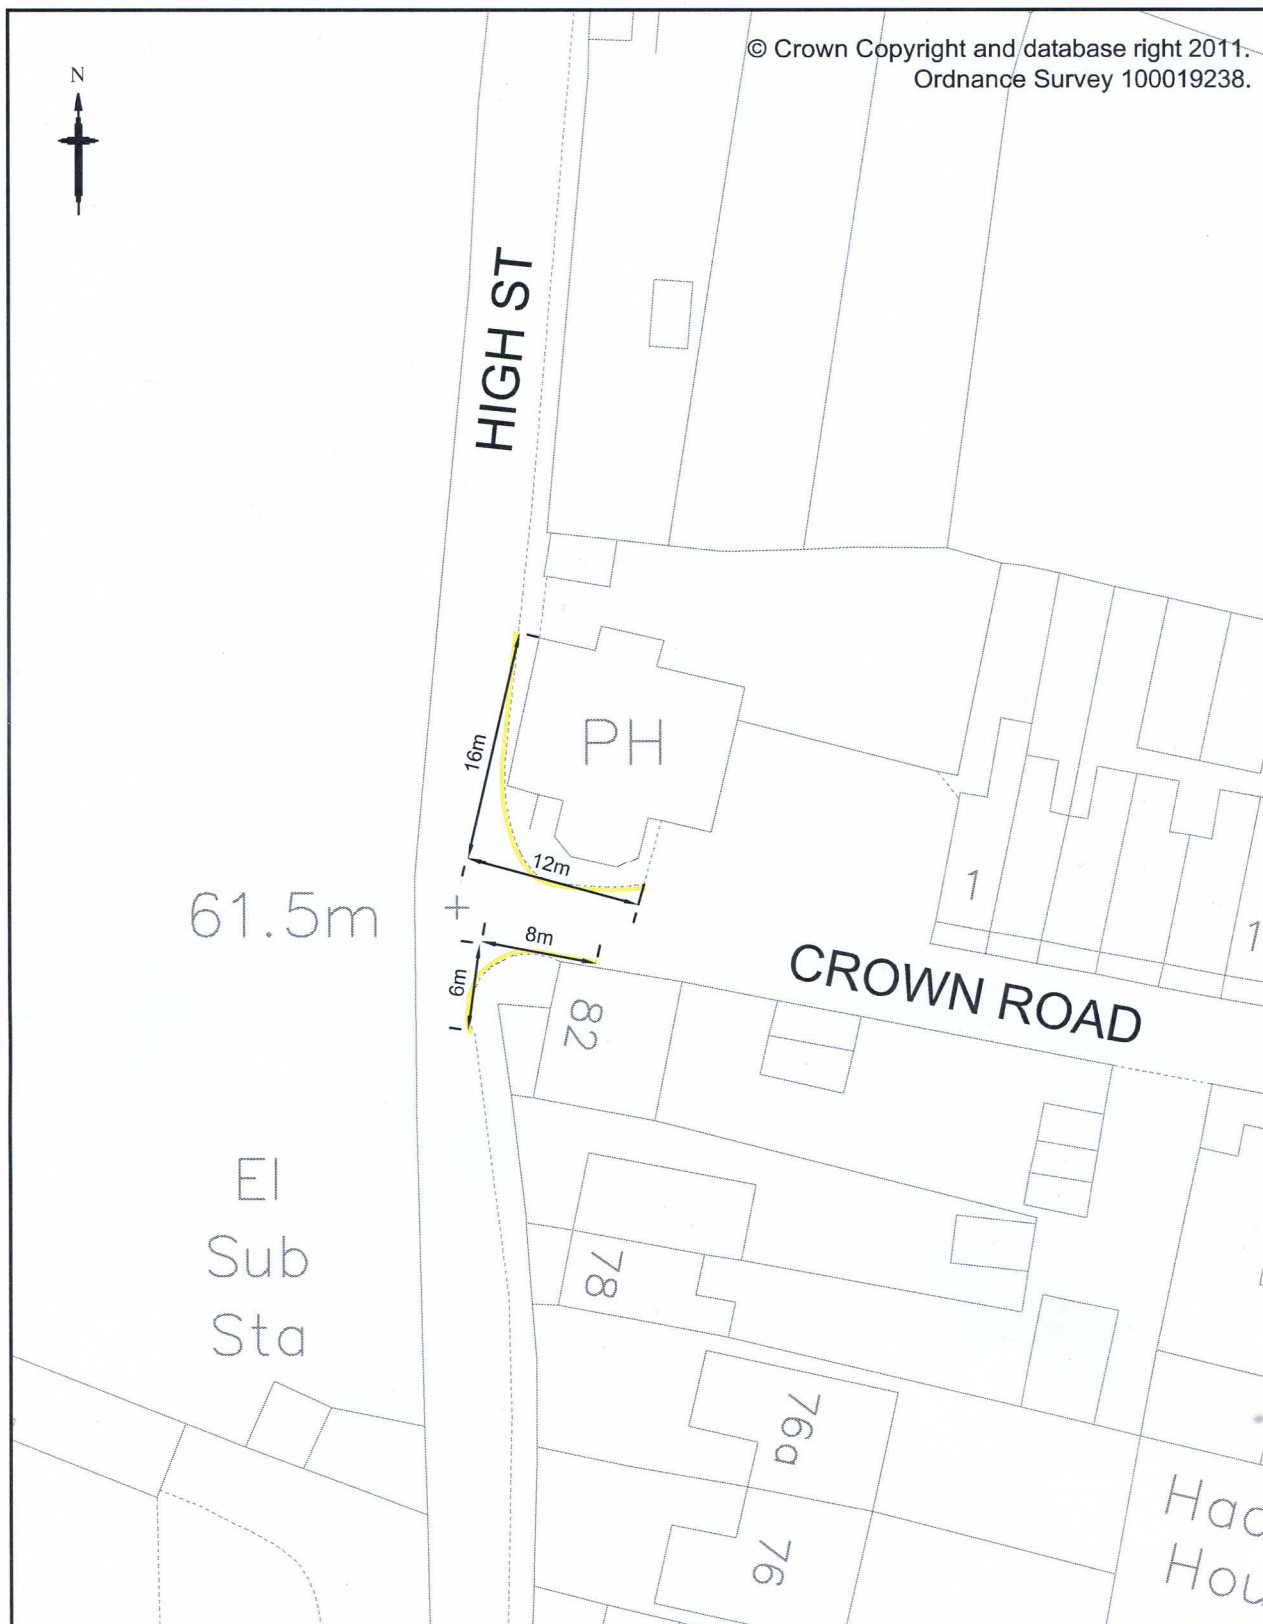



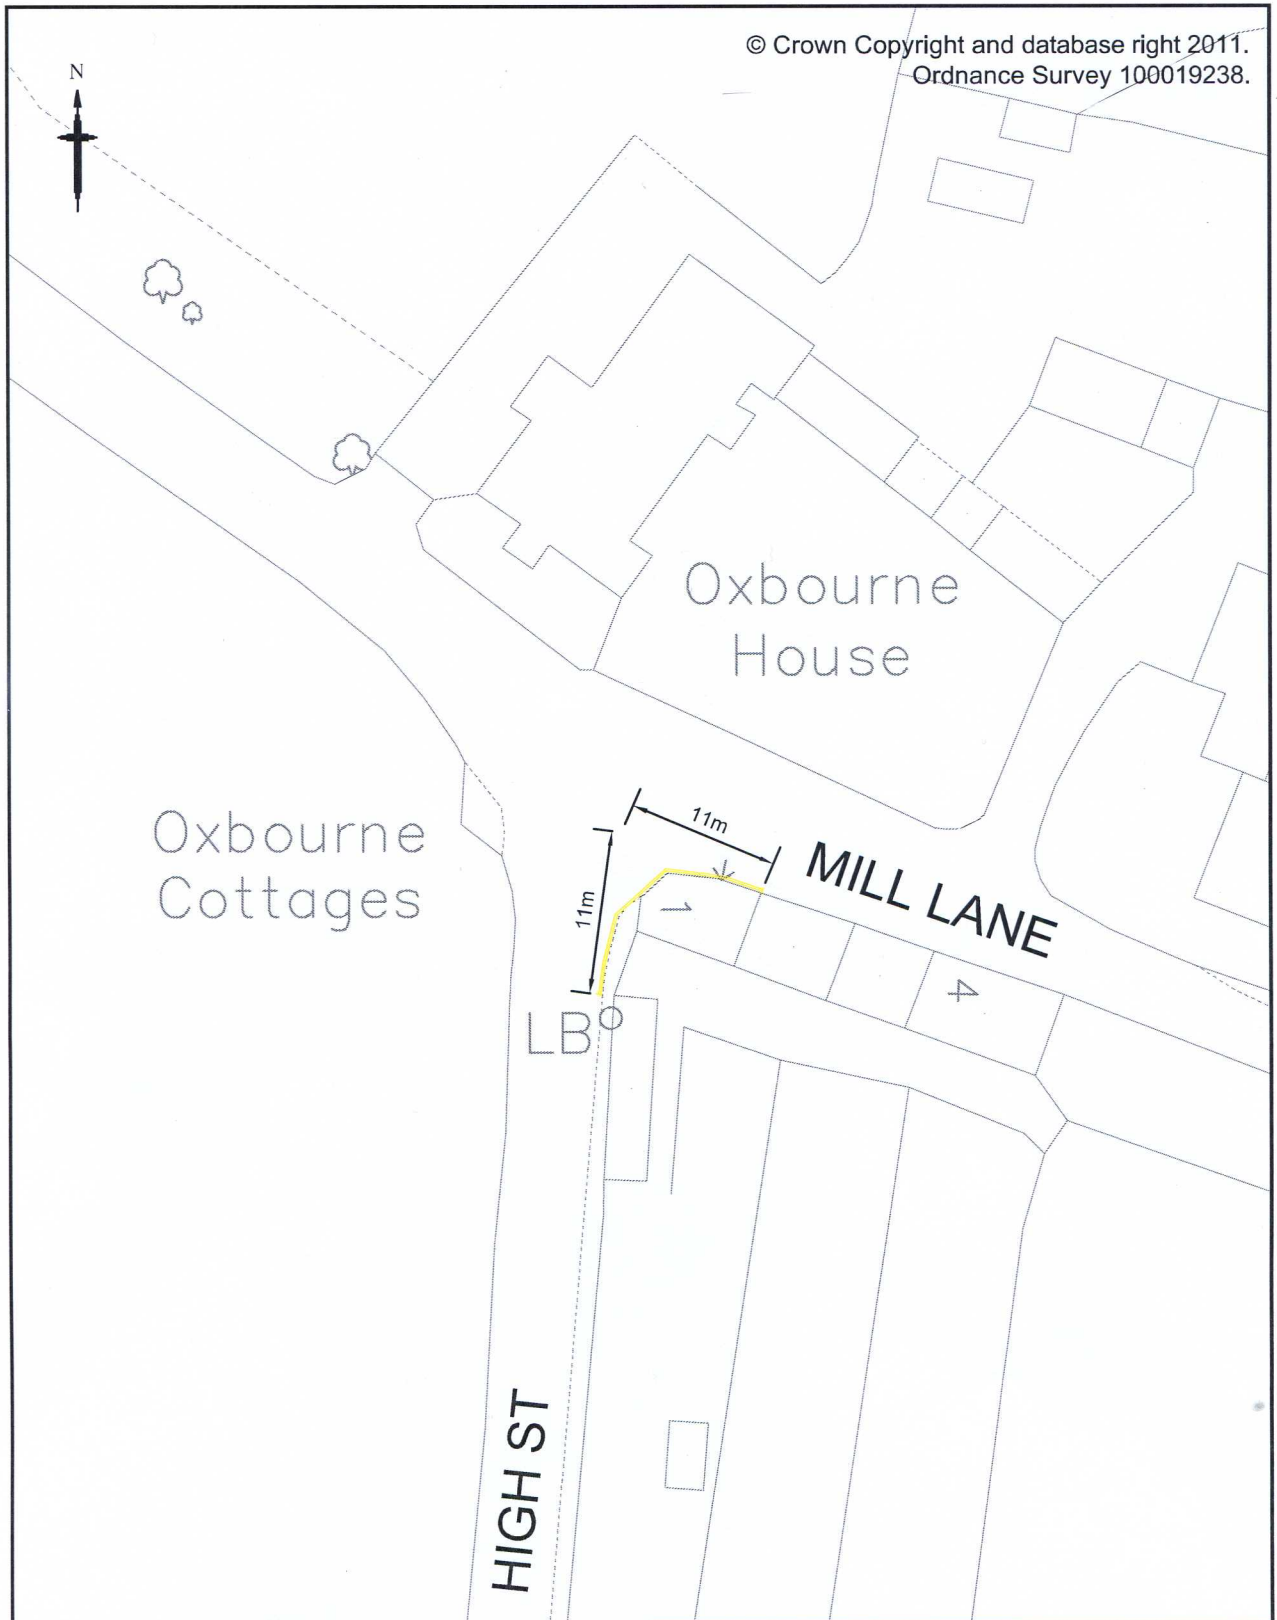
# Appendix A




This drawing is not to be used in whole or part other than for the intended purpose and project as defined on this drawing. Refer to the contract for full terms and conditions.		0	07/12/11	FIRST ISSUE	LAS			
		Rev	Revision Date	Purpose of revision	Drawn	Check'd	App'd	
 <b>Kent County Council</b> IAshford Highway Depot Henwood Industrial Estate Ashford TN24 8AD Tel: 08458 247 800		Drawing title						
		CHURCH STREET SHOREHAM SEVENOAKS						
Project  WAITING RESTRICTIONS		Drawing status						
		FIRST ISSUE						
		Scale		1:500 at A4		Do not scale		
		Drawing number						Rev
		11-TRO-SEV-1203A						A



This drawing is not to be used in whole or part other than for the intended purpose and project as defined on this drawing. Refer to the contract for full terms and conditions.		0	07/12/11	FIRST ISSUE	LAS		
		Rev	Revision Date	Purpose of revision	Drawn	Check'd	App'd
		Drawing title CROWN ROAD SEVENOAKS					
<b>Kent County Council</b> Ashford Highway Depot Henwood Industrial Estate Ashford TN24 8AD Tel: 08458 247 800		Drawing status FIRST ISSUE					
Project WAITING RESTRICTIONS		Scale 1:500 at A4		Do not scale			
		Drawing number 11-TRO-SEV-1201					Rev 0



This drawing is not to be used in whole or part other than for the intended purpose and project as defined on this drawing. Refer to the contract for full terms and conditions.		0	07/12/11	FIRST ISSUE	LAS			
		Rev	Revision Date	Purpose of revision	Drawn	Check'd	App'd	
 <b>Kent County Council</b> Iashford Highway Depot Henwood Industrial Estate Ashford TN24 8AD Tel: 08458 247 800		Drawing title						
		MILL LANE SEVENOAKS						
Project  WAITING RESTRICTIONS		Drawing status						
		FIRST ISSUE						
		Scale	1:500 at A4			Do not scale		
		Drawing number						Rev
		11-TRO-SEV-1202						0



**Kent County Council**  
 Ashford Highway Depot  
 Henwood Industrial Estate  
 Ashford TN24 8AD  
 Tel: 09458 247 800