


Based upon or reproduced from Ordnance Survey maps with the permission of the Controller of Her Majesty's Stationery Office Crown copyright reserved. Licence No. LA076708.



EXTENTS OF PROPOSED NEW 50MPH SPEED LIMIT

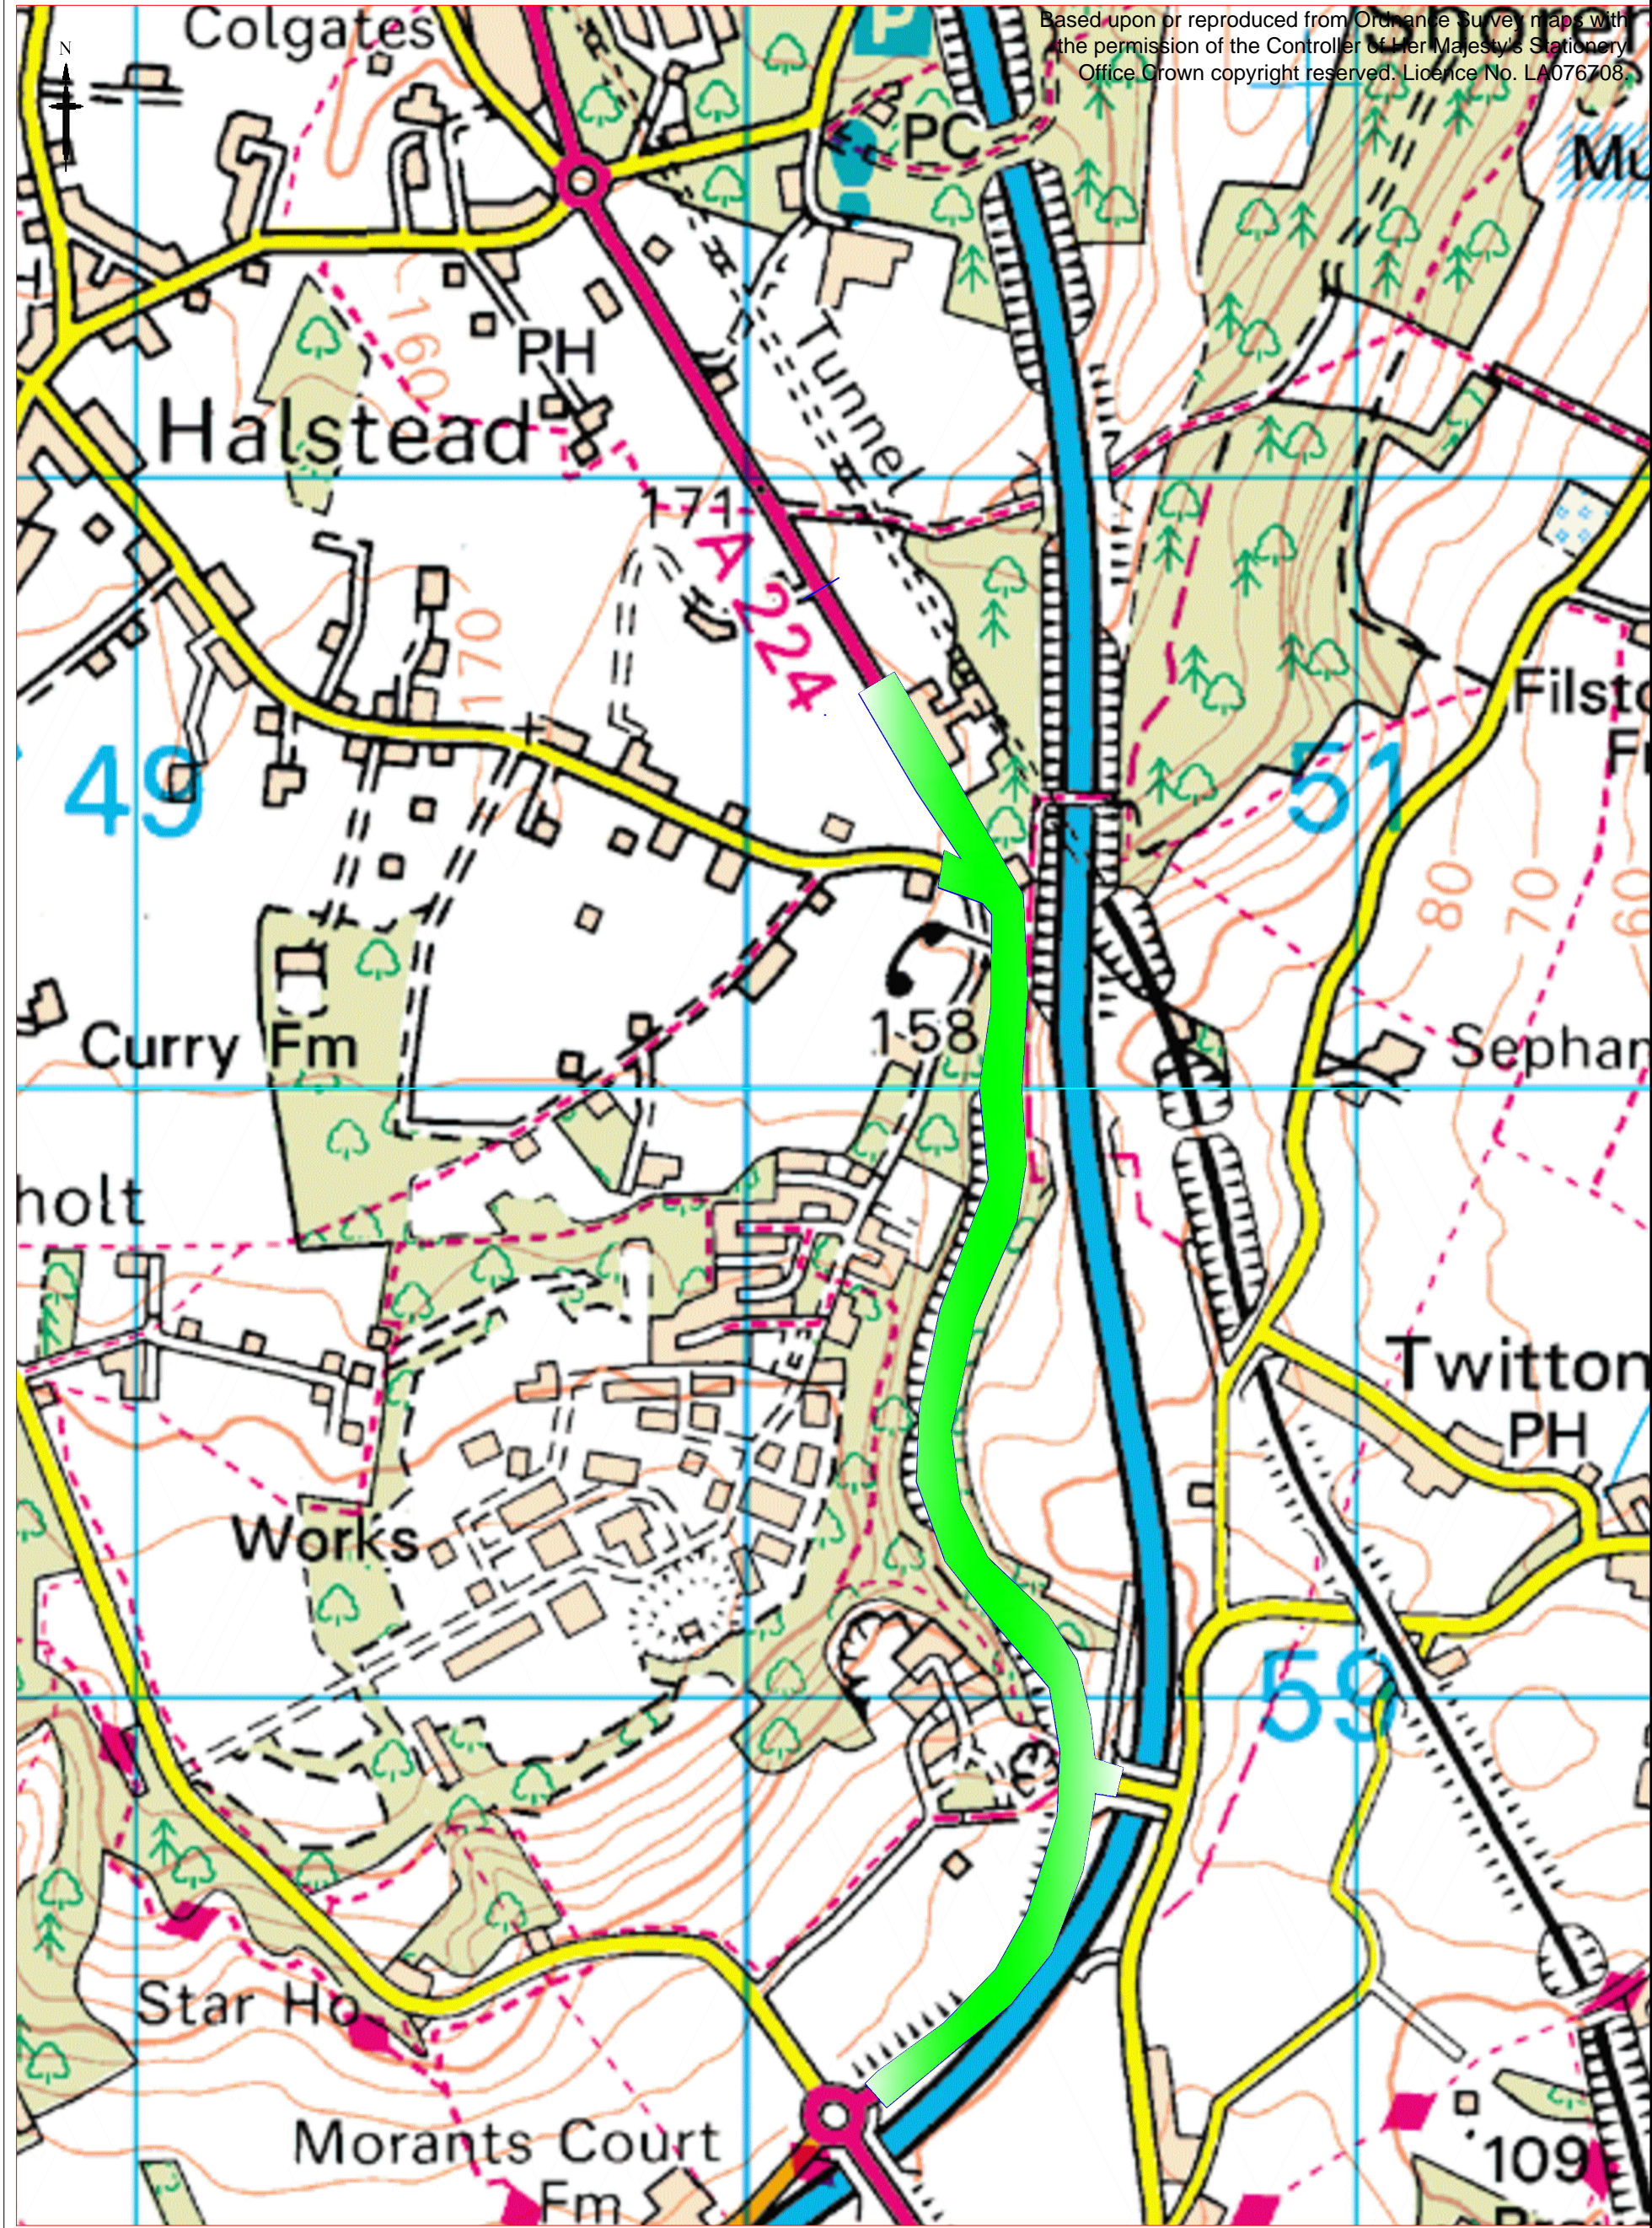

East Kent Division
Ashford Highway Depot, Javelin Way,
Ashford, Kent, TN24 8AD
Tel: 08458 247 800

Project
POLHILL CRM SCHEME
EXTENTS OF PROPOSED 50MPH ROAD SPEED LIMIT
Drawing title
A 224 POLHILL & LONDON ROAD
DUNTON GREEN
FROM STAR HILL JUNCTION TO
OUTSIDE THE CALCUTTA CLUB

0	DD/MM/YY					
Rev	Revision Date	Purpose of revision		Drawn	Check'd	App'd
Drawing status						
FOR CONSULTATION PURPOSES						
Scale		NTS		Do not scale		
Drawing number						Rev
DH/POLHILL/CRM/SPEED LIMIT						B
This drawing is not to be used in whole or part other than for the intended purpose and project as defined on this drawing. Refer to the contract for full terms and conditions.						