

Neighbourhood Plan Area Designation

Regulation 5
Neighbourhood Planning (General) Regulations
2012

Swanley
November 2014




CARING FOR OUR COMMUNITY

STC/229/EAP

17 November 2014

Planning Policy Department
Sevenoaks District Council
Council Offices
Argyle Road
SEVENOAKS
Kent. TN13 1HG

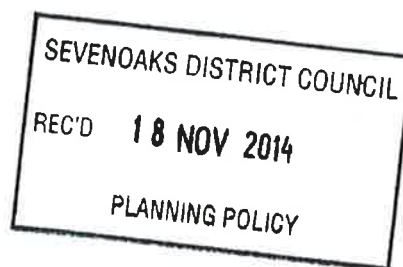

Dear Sirs

At a meeting of Swanley Town Council on 1st October 2014 the Council resolved that the whole of the Parish of Swanley and Swanley Village be designated as a Neighbourhood Area.

The Town Council qualifies as a relevant body as set out in Section 61G(2) of the Town and Country Planning Act 1990; it is considered that the boundary is suitable for the creation of a Neighbourhood Development Plan as it encompasses all Swanley Town Council Electoral Wards and thus offers the highest level of democratic accountability.

I attach a map of the Parish showing the boundary of the Neighbourhood Area following the agreed boundary change in 2015.

Yours faithfully


Julie Pilbeam
Chief Executive Officer

Boundary 2015

Swanley Town Council, The Civic Centre, St. Mary's Road, Swanley, Kent BR8 7BU

● Tel: 01322 665855 ● Fax: 01322 613000 ● Email: towncouncil@swanley.org.uk ● www.swanleytowncouncil.gov.uk



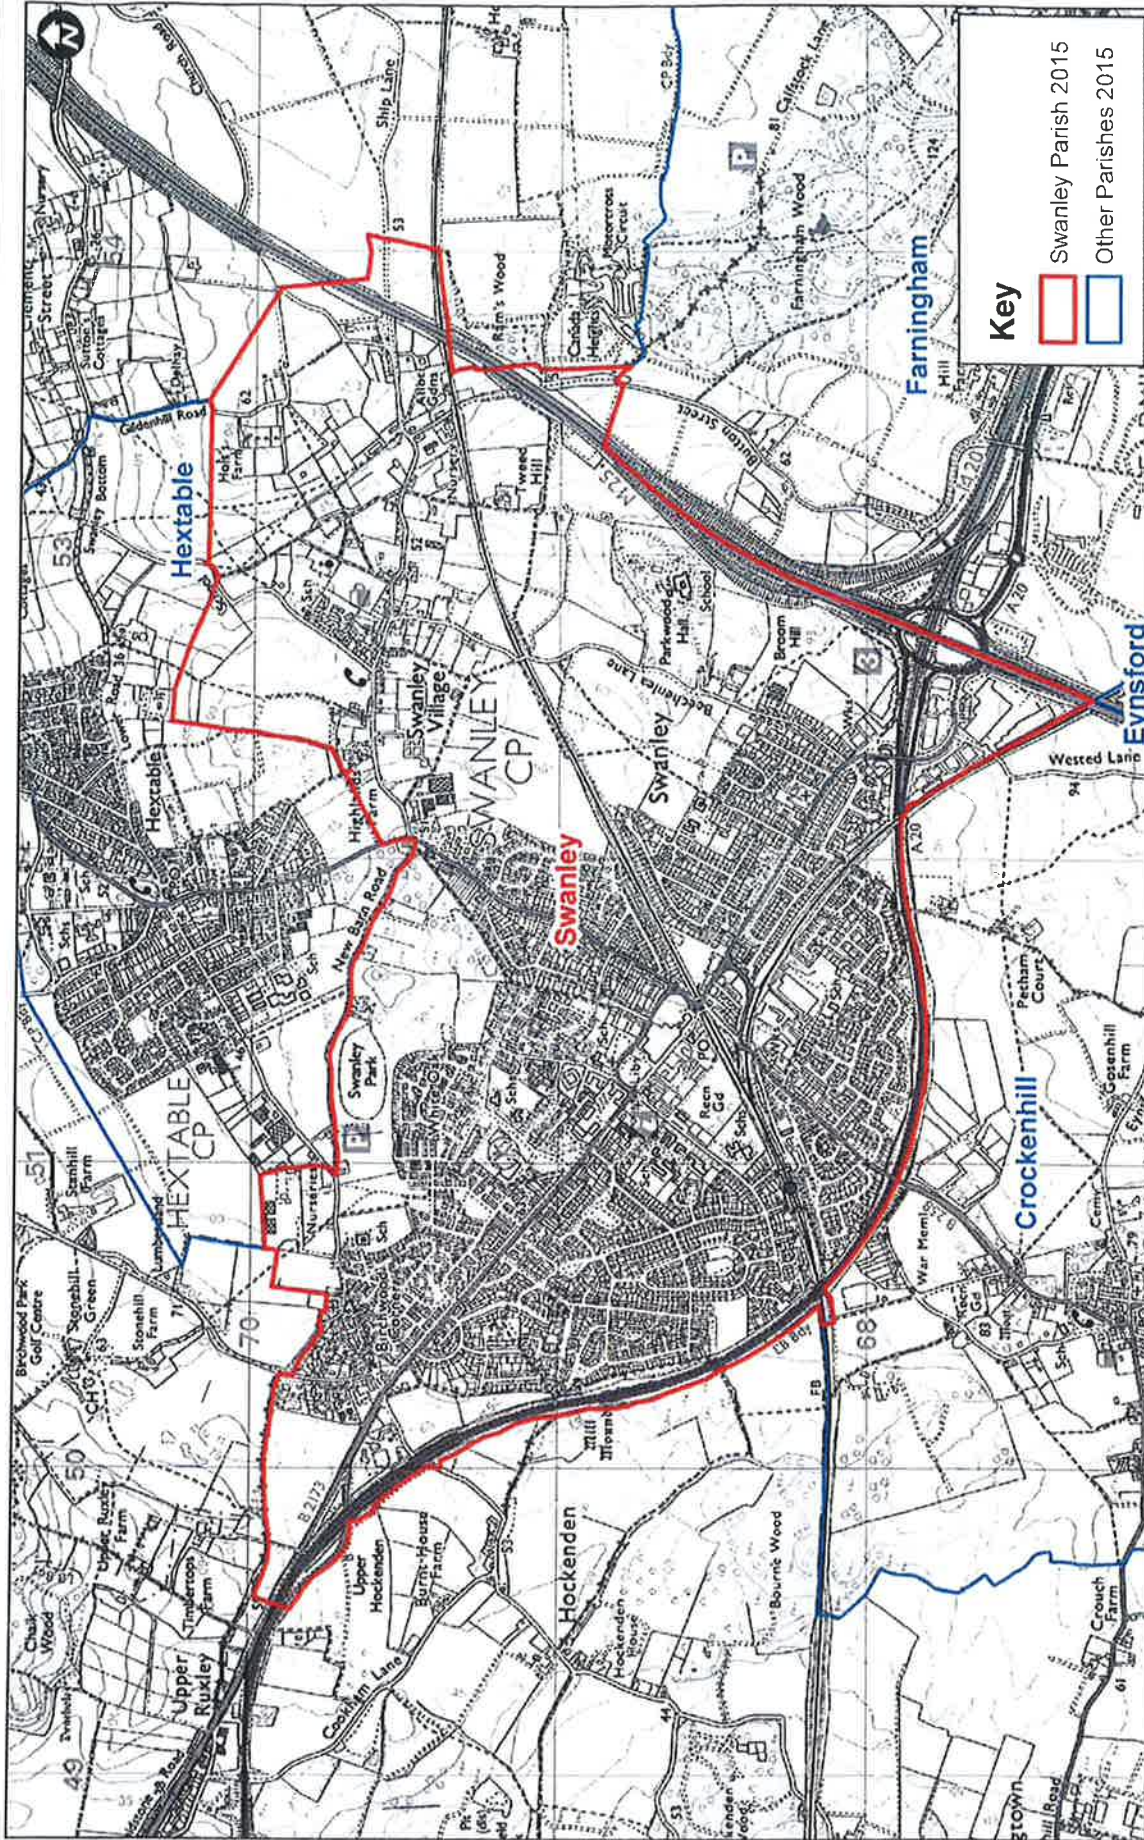

SEVENOAKS DISTRICT COUNCIL	Swanley Neighbourhood Plan	Swanley Parish (2015)	 <p>© Crown copyright and database rights 2014 Ordnance Survey 100019428</p>
Scale: 1:22,000 Date: September 2014	REC'D 18 NOV 2014	PLANNING POLICY	Produced by the GIS Team, Sevenoaks District Council

