

NOTES

1. All areas shown on this plan are subject to change without notice.  
 2. All areas shown on this plan are subject to change without notice.  
 3. All areas shown on this plan are subject to change without notice.

XX.XX.XX



Lee Derry

LeeFest 2016

Site

@ A7 (mm:Meier) = 1:1.5


Information

PG 29.02.16

LF-xxx-xxx A

15 Meters

10 Meters

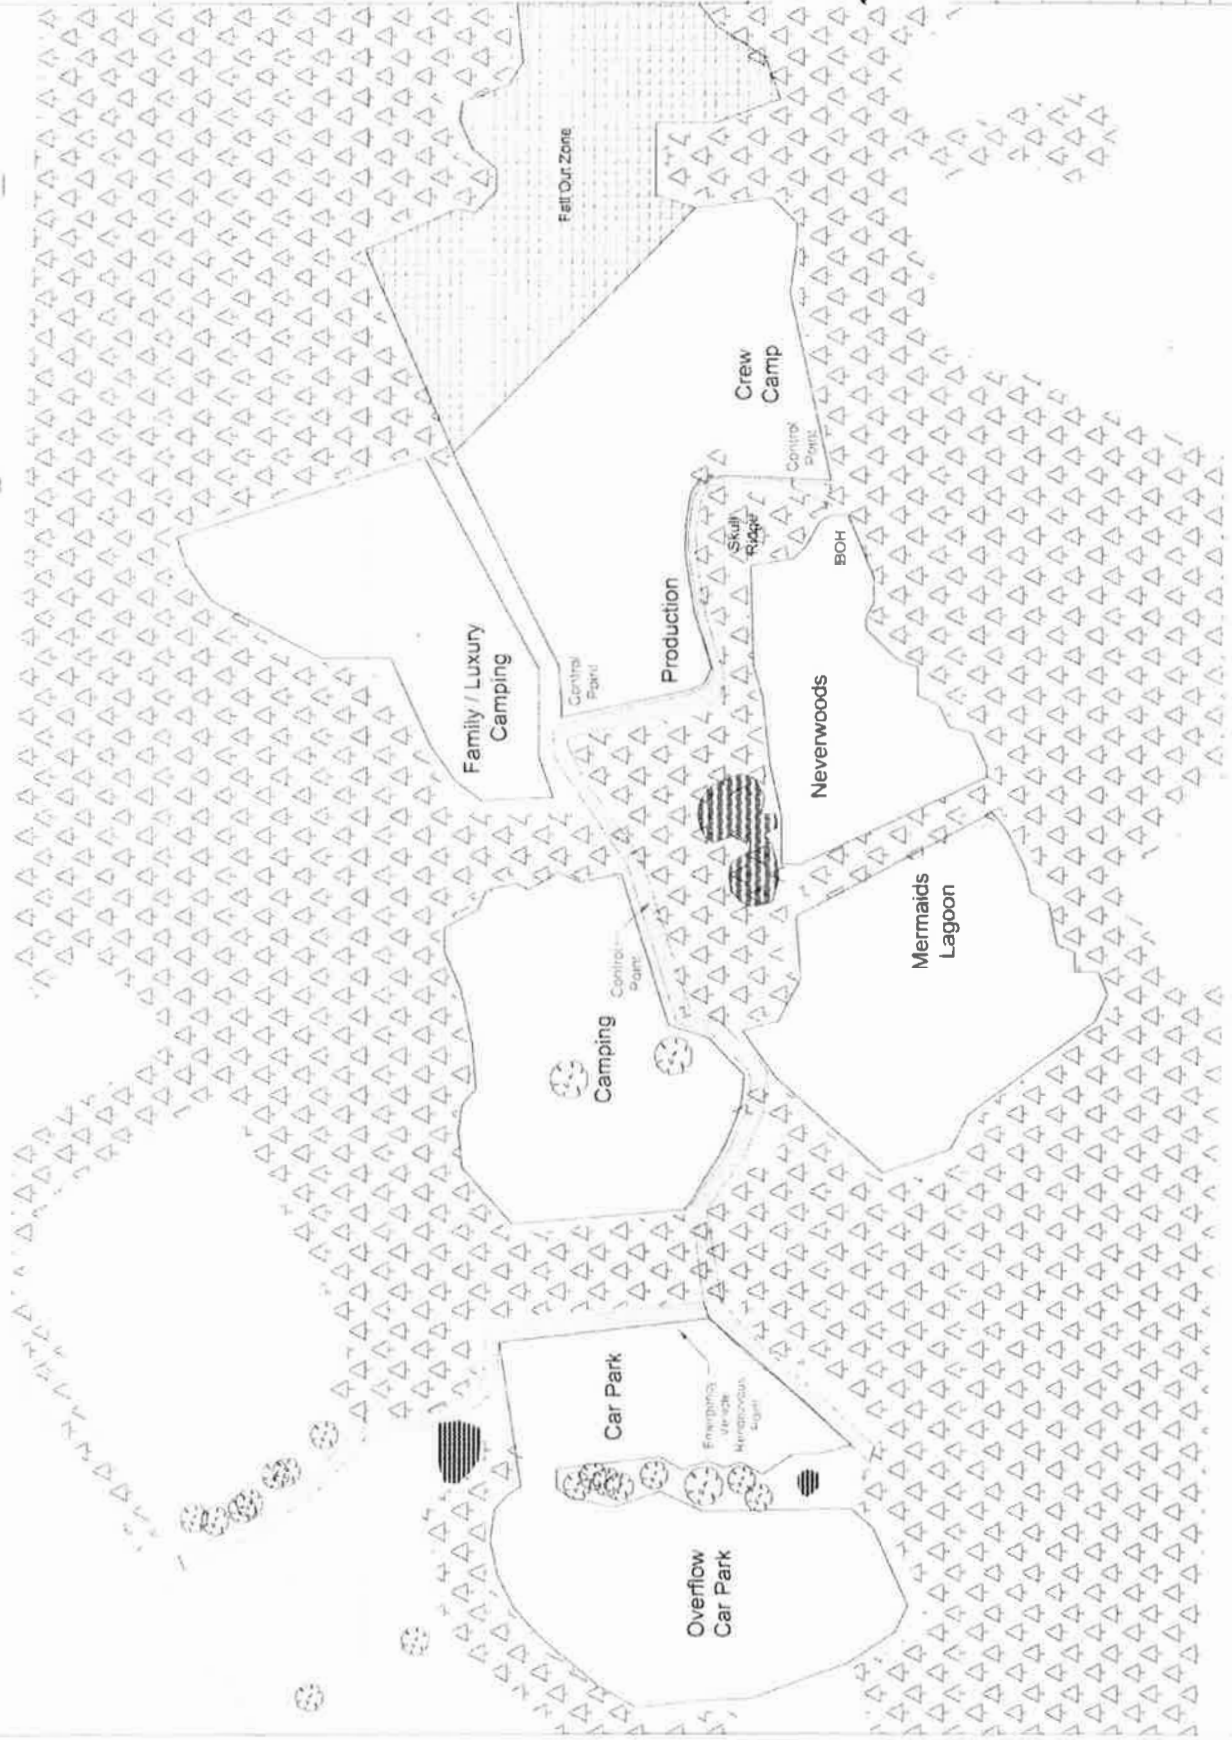




LeafFest: The Neverland	
LeafFest: 2016	
Site	
Scale = 1:1000mm @ A0	
Information	
PC	31.03.16
	1 1 1
LF-xxx-xxx	#

10,000mm

**1 Meter High Stage**  
**300mm High Stage**  
**Sale Of Alcohol**  
**Toilets**  
**Public Access Point**  
**Marine Safety Equipment**  
**Emergency Access Point**

All Emergency Access Points will be secured with heras fencing which will be unclipped and manned during opening hours

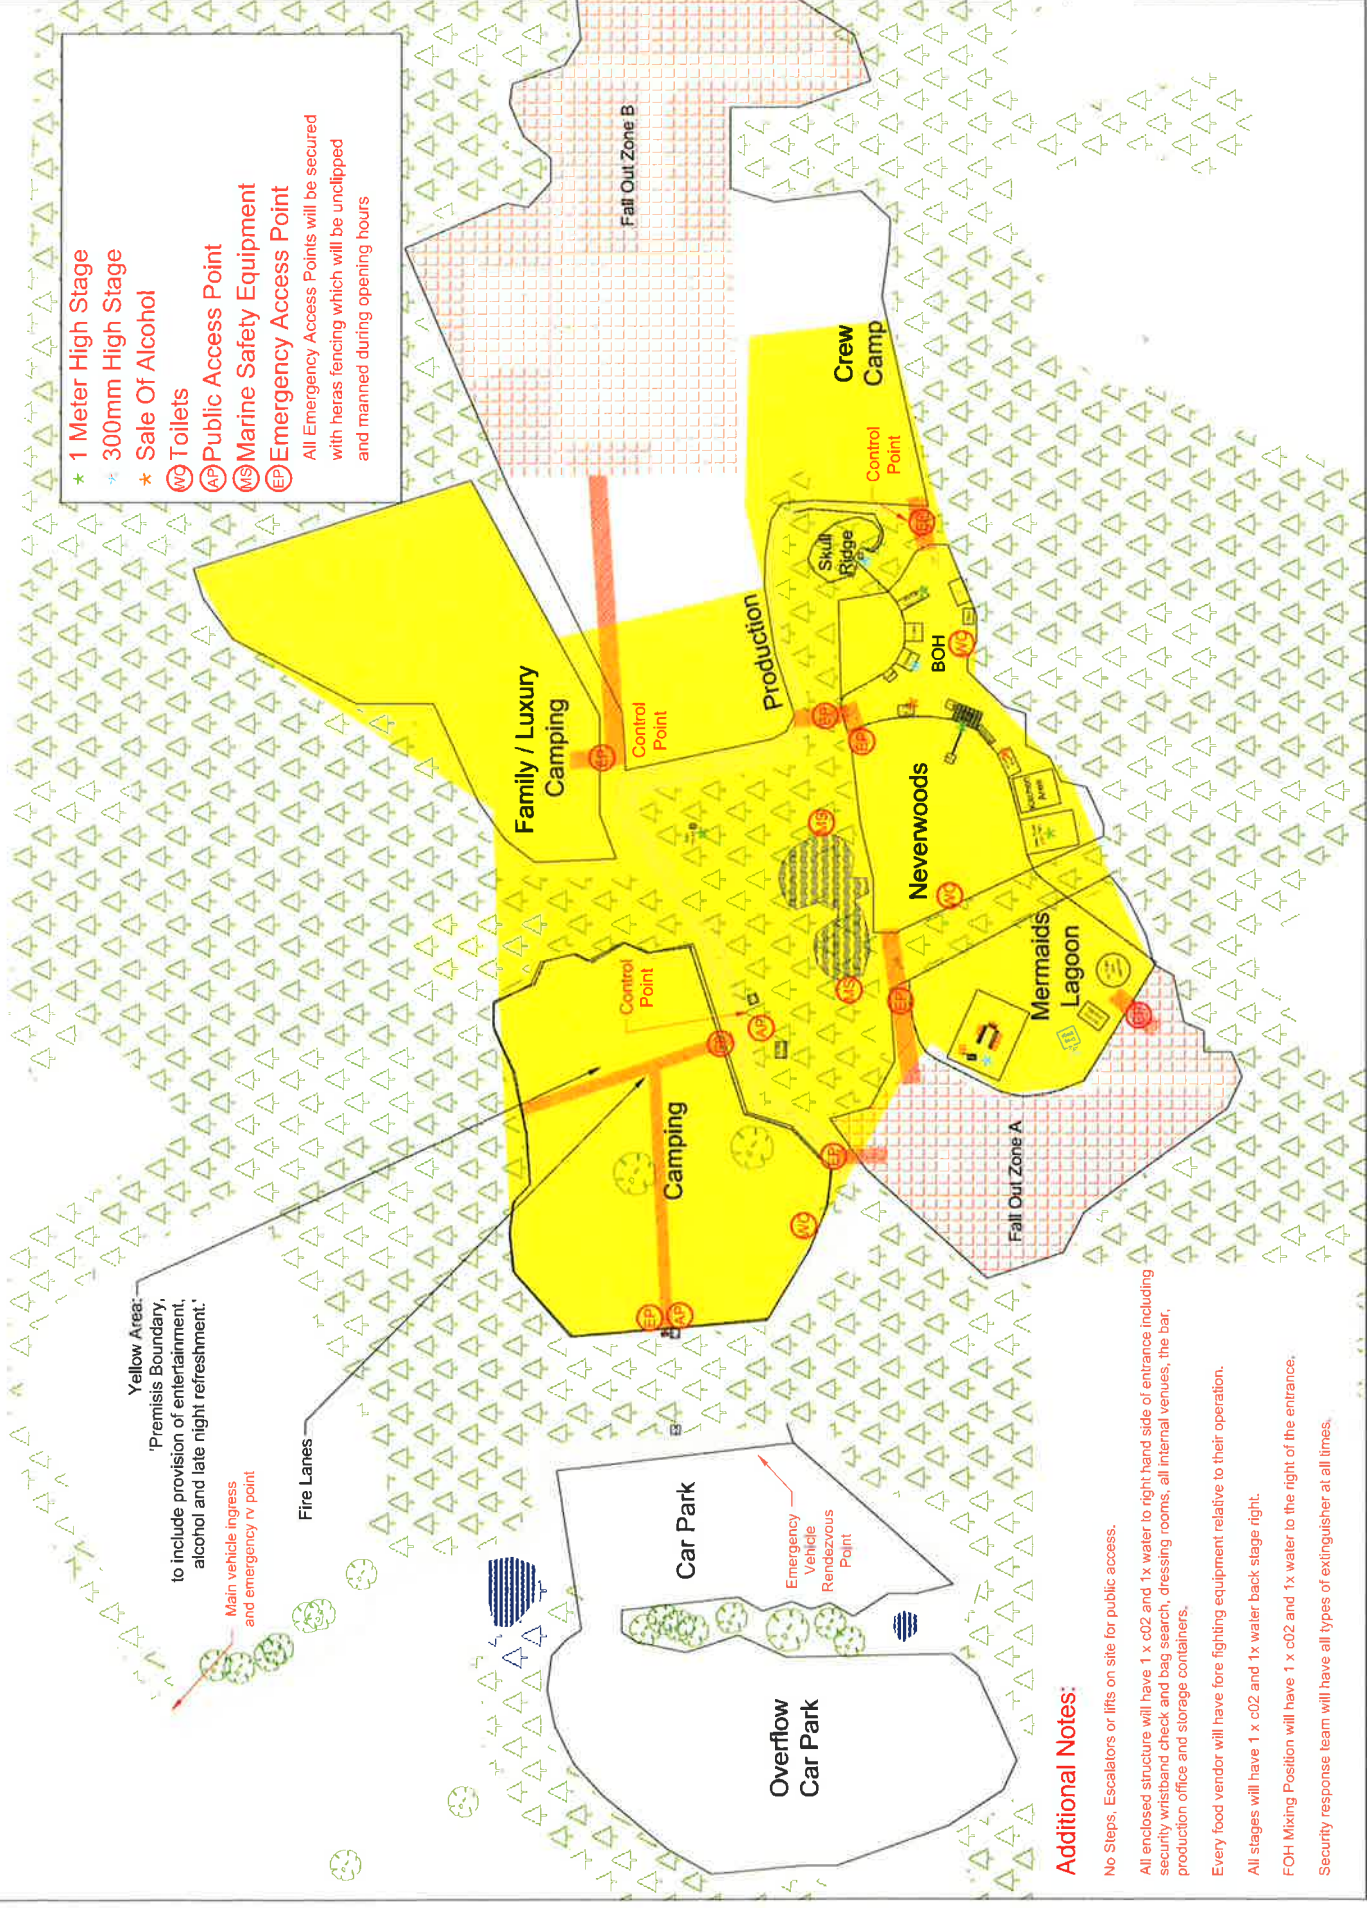

**Yellow Area:**  
 Premises Boundary, to include provision of entertainment, alcohol and late night refreshment.

Main vehicle ingress and emergency iv point

Fire Lanes

Emergency Vehicle Rendezvous Point

**Additional Notes:**

- No Steps, Escalators or lifts on site for public access.
- All enclosed structure will have 1 x c02 and 1x water to right hand side of entrance including security wristband check and bag search, dressing rooms, all internal venues, the bar, production office and storage containers.
- Every food vendor will have fire fighting equipment relative to their operation.
- All stages will have 1 x c02 and 1x water back stage right.
- FOH Mixing Position will have 1 x c02 and 1x water to the right of the entrance.
- Security response team will have all types of extinguisher at all times.