
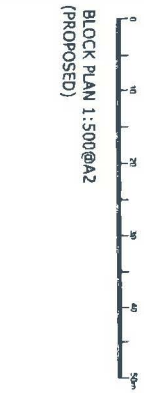


LOCATION PLAN 1:1250@A2
(EXISTING)

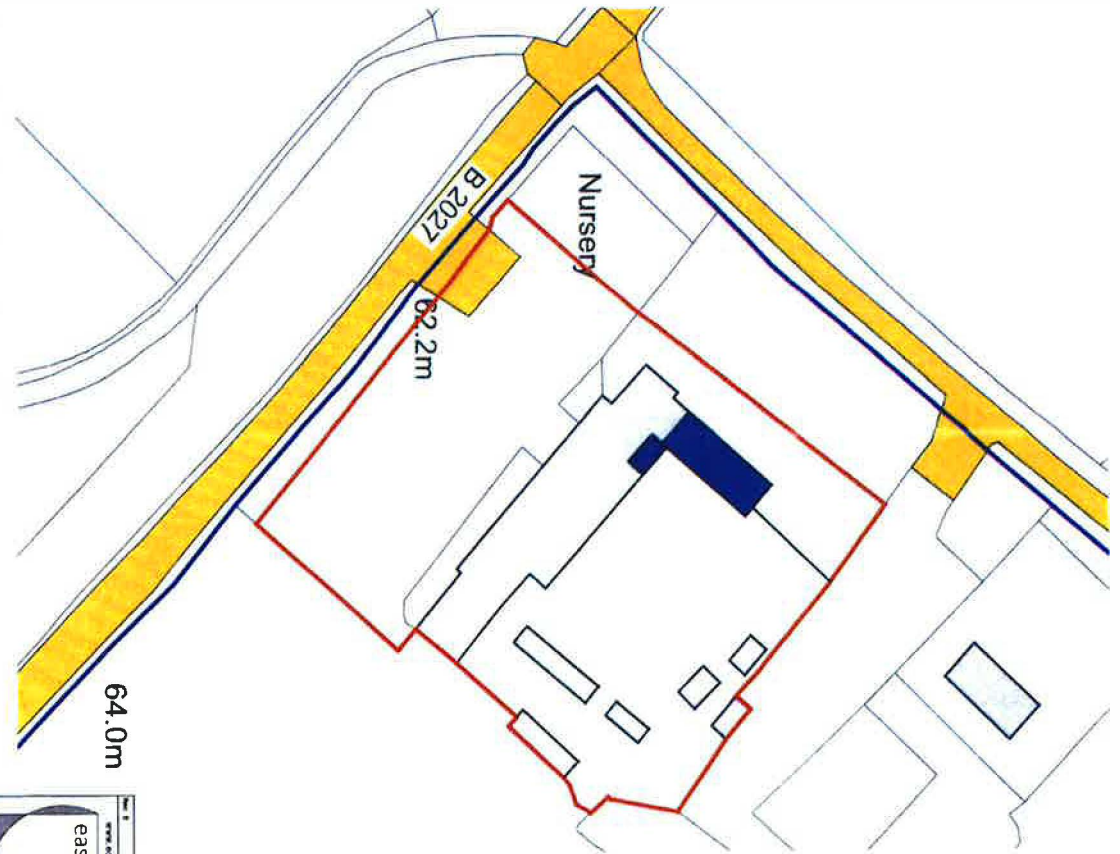


BLOCK PLAN 1:500@A2
(PROPOSED)

www.eas.co.uk	
Mr. Dorman Land @ The Livery Farm, Bourne, South Lincoln 161 04 8	
Scott Bradburn 07/16	


GENERAL NOTE: DO NOT SCALE FROM THIS DRAWING. USE METRIC DIMENSIONS ONLY. DIMENSIONS IS STRICTLY SYSTEM INDICATIVE AND SHOULD BE GENERALLY LOCATED ON SITE BY CONTRACTOR TO MATCH DIMENSIONS TO MOD. CHANGE DRAWING. NO CONSTRUCTION. DIMENSIONS INDICATED ARE ASSUMED ONLY ON THE BASIS OF AN ON SITE VISUAL INSPECTION. CLIENT TO ENSURE DIMENSIONS INDICATED IS CORRECT PRIOR TO COMMENCEMENT OF ANY CONSTRUCTION.

PROPOSED REAR ELEVATION (A3)
1:100@A1

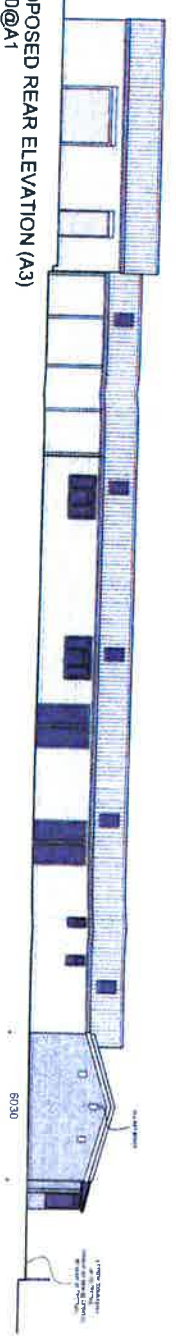


ALL PROPOSED MATERIALS TO MATCH EXISTING


PROPOSED SIDE ELEVATION / SECTION (A2)
1:100@A1

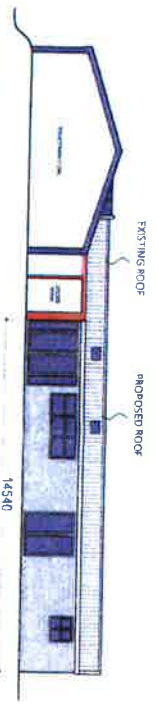

PROPOSED SIDE ELEVATION (A1)
1:100@A1

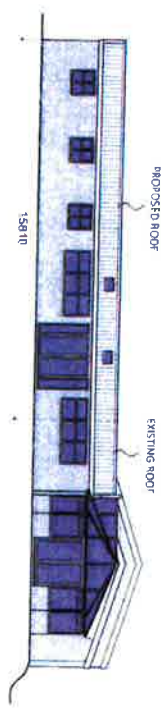

PROPOSED FLOOR PLAN
1:100@A1

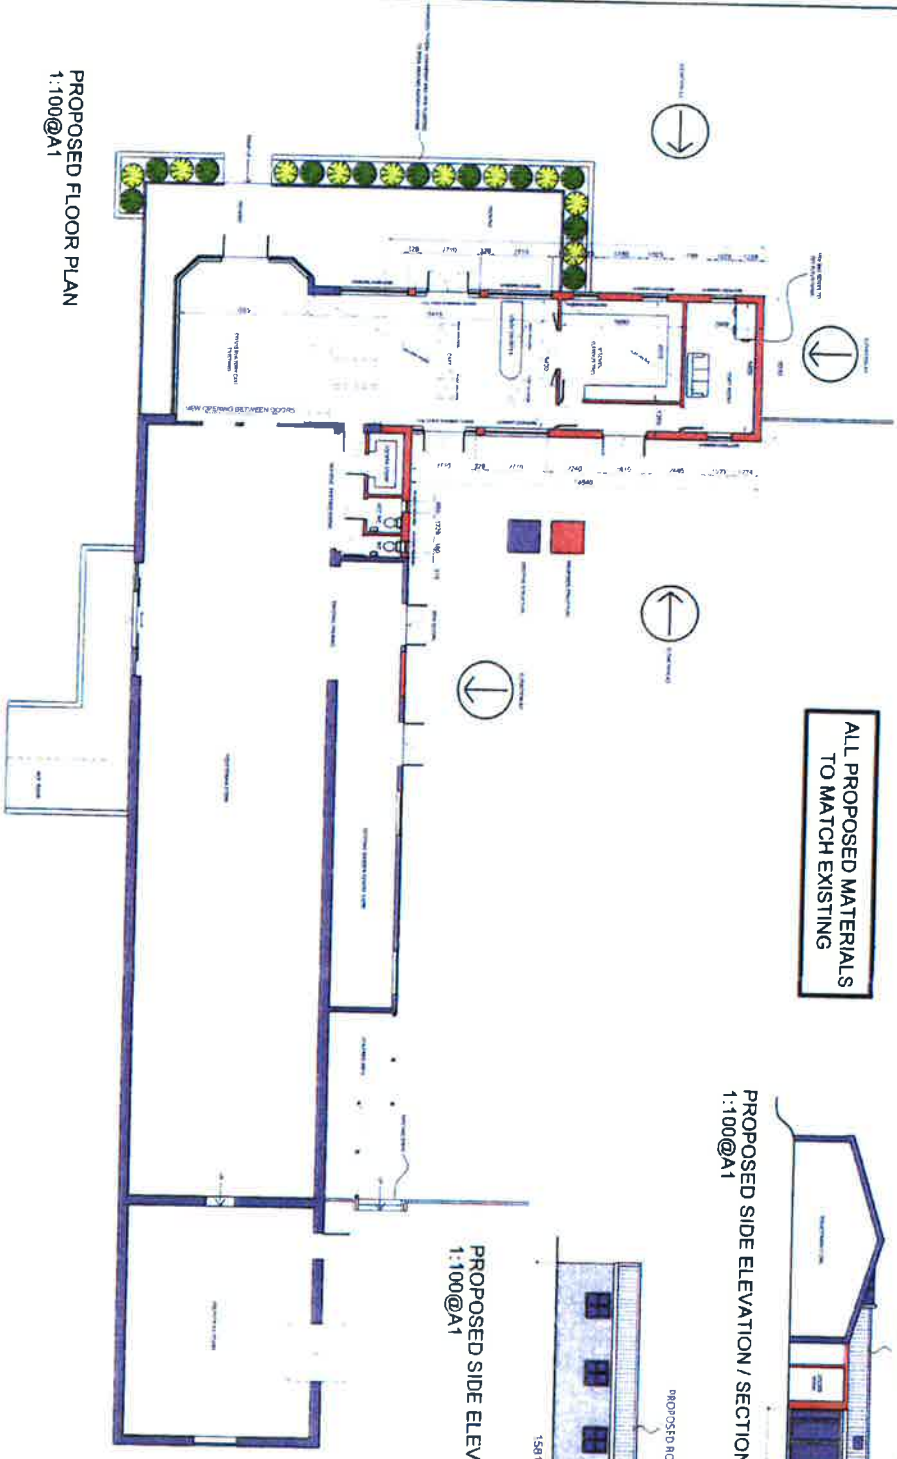

ELLISDON ARCHITECTURAL SERVICES

CONTACT INFO:
E SCOTT@EASINFO.NET
W WWW.EASINFO.NET
T 07828 18525



NO.	DESCRIPTION	DATE
1	CLIENT WORK	
2	ISSUE	
3	REV. PLANING	
4	ADDITIONAL MATERIALS	
5	REVISION	

PLANNING ISSUE

DATE	BY	APP. BY	FOR
11/10/11	SCOTT		

STREET ADDRESS
THE BLUE WATERS
ROBIN EATON ROAD
MIRAMBA