


Existing Ground Floor  
1:100 @ A1

- Area of Building to be licensed, for the four licensable activities
- Smoke detector
- Call point
- Fire extinguisher

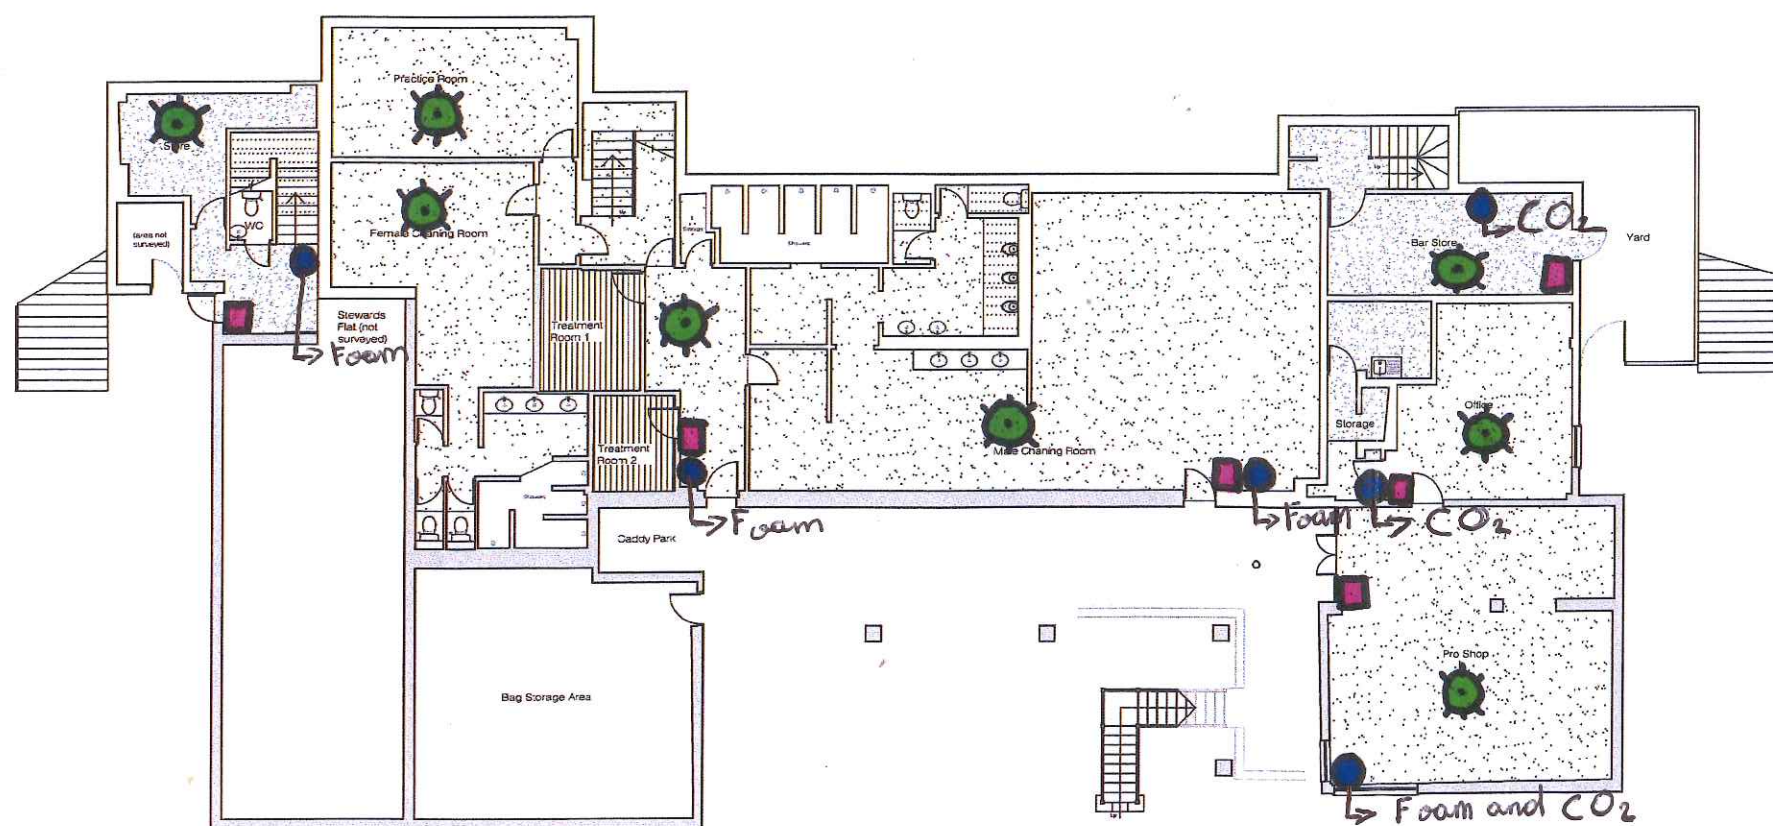

Existing Lower Ground Floor  
1:100 @ A1

REVISIONS				Name
Rev.	Date	Details		

<b>design</b> <i>i.d.</i>	Client <b>Mr Edward Richardson</b>		Drawing No. <b>18.137.Priv.R.103</b>	
	Project <b>Redliffbets Golf Club Manor Ln, Ash New Ash Green Sevenoaks TN15 7HT</b>		Drawing Title <b>Existing Plans</b>	
	Status <b> </b>		Scale <b>1:100 @ A1</b>	
	Drawn by <b> </b>		Date <b>Sept 2019</b>	

\* If dimensions are not checked on site, any discrepancies between the existing and proposed information in the drawings will be the responsibility of the client.