
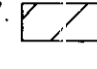
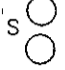





Appendix AD

NOTES

1. THE ORIGINAL SIZE OF THIS DRAWING IS A1.
2. ALL DIMENSIONS ARE IN MILLIMETRES.
3. ALL LEVELS ARE IN METRES.
4. ALL DIMENSIONS ARE TO BE CONFIRMED AND CHECKED ON SITE PRIOR TO COMMENCEMENT OF FABRICATION DRAWINGS AND/OR SITE WORKS.
5. ALL WORKS ARE TO BE CARRIED OUT IN ACCORDANCE WITH ALL RELEVANT BRITISH STANDARDS, CODES OF PRACTICE, BUILDING REGULATIONS, HEALTH AND SAFETY REQUIREMENTS AND MANUFACTURERS' RECOMMENDATIONS.
6.  EMERGENCY EXIT ROUTES
7.  DENOTES ESCAPE ROUTES NOT IMPEDED BY ANY STRUCTURES
8. FE's  FIRE EXTINGUISHERS
8. FB  FIRE BLANKET
8.  AREA OF PUBLIC ACCESS

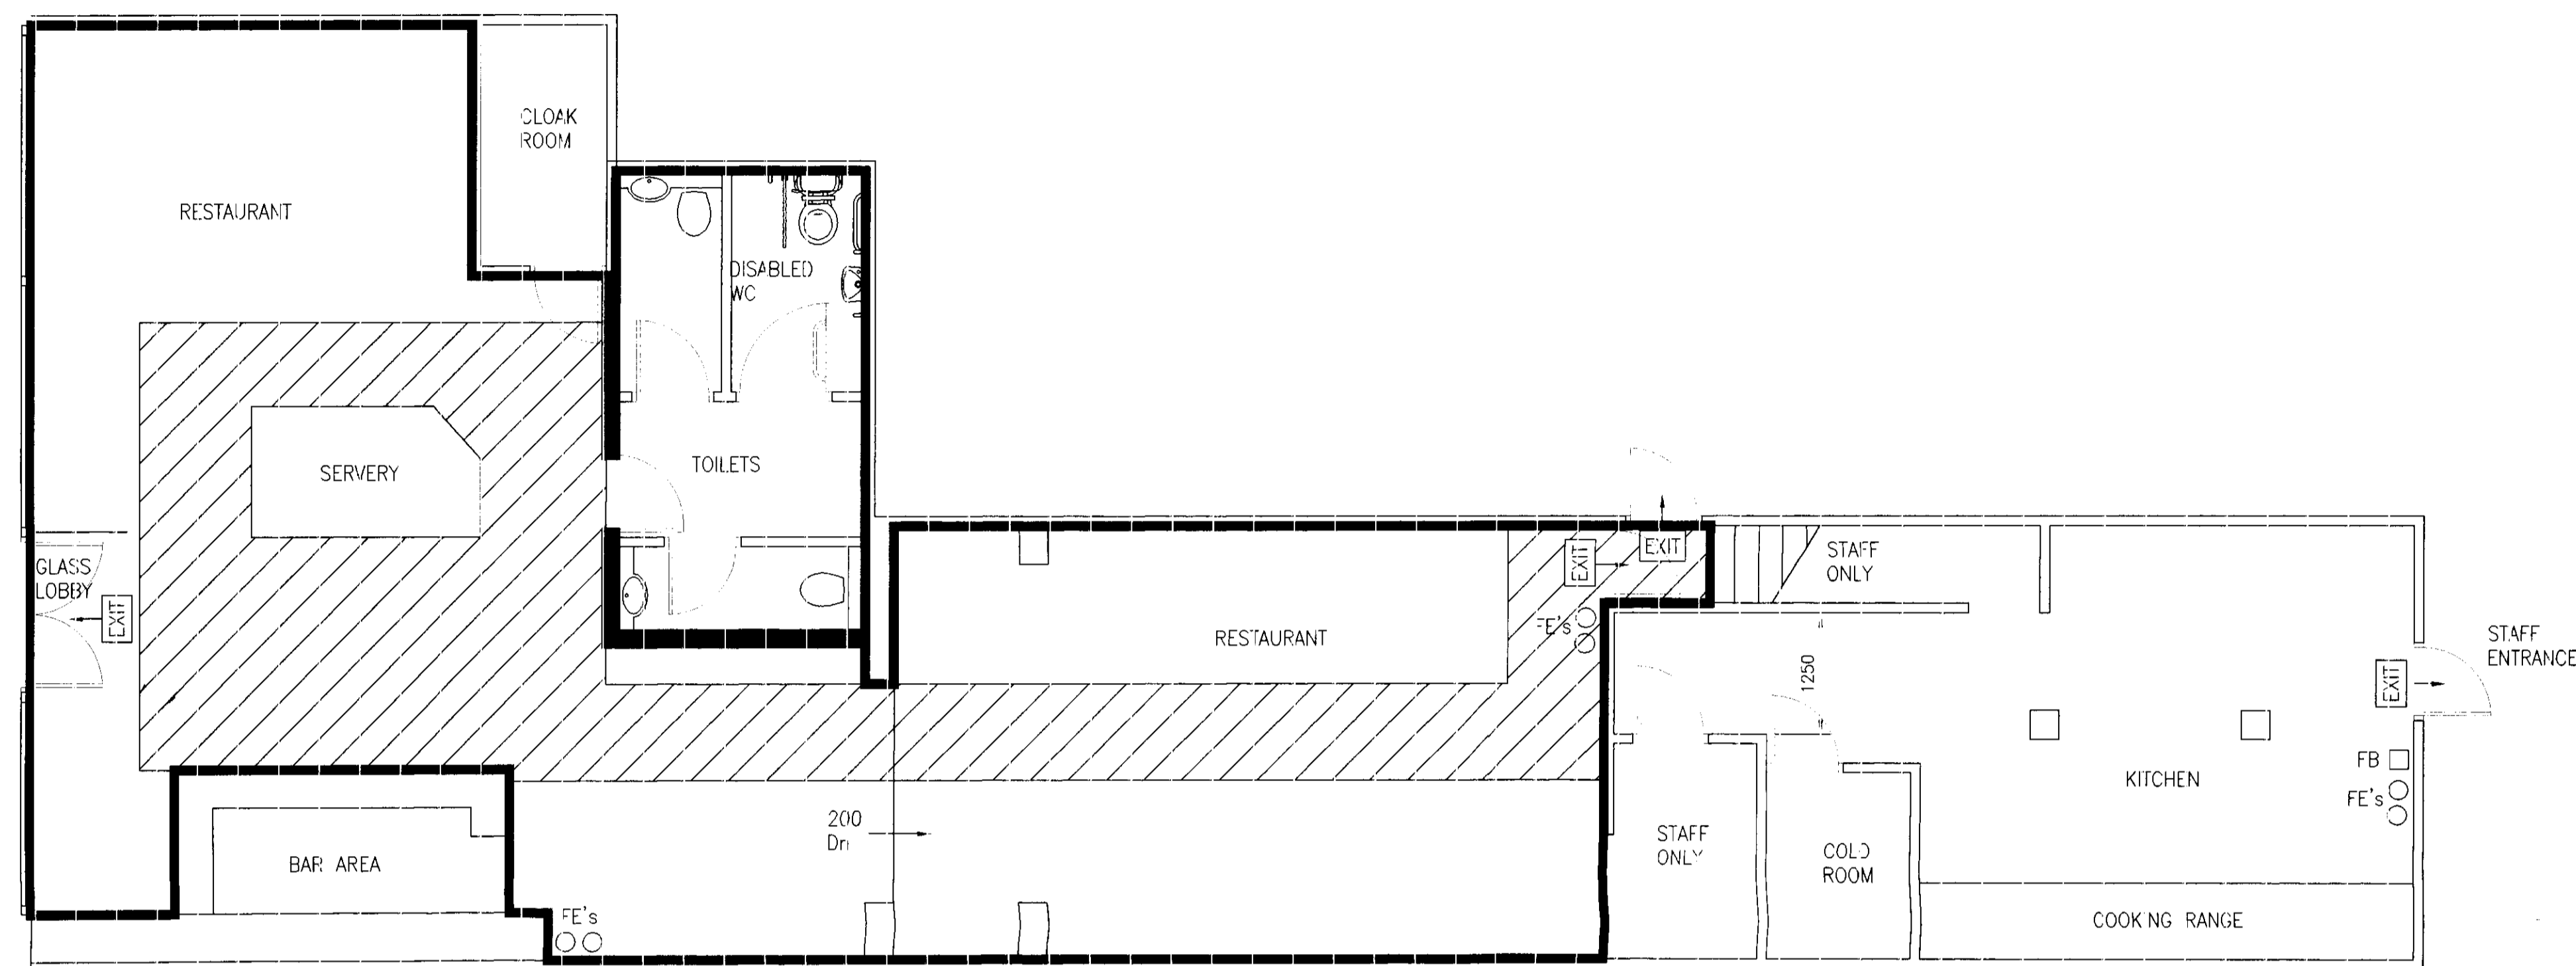


Rev	Description	Date
A	DISTRICT COUNCIL NOTES ADDED	17.11.05

Client
SUN CATERING

Project
SPICE CLUB
SEVEN OAKS
KENT

Drawing Title
LICENSE PLAN LAYOUT

 **Air Conditioning Environmental Services Limited**
Unit 6B
Possingworth Farm
Blackboys, Uckfield
East Sussex, TN22 5HE
Tel No: 01435 868588
Fax No: 01435 860813
Email: info@acenvironmentalservices.com

Scale	A1@1:50 A3@1:100	Drawn		Checked	TW
-------	---------------------	-------	---	---------	----

Date	Drawing Number	Rev
26.05.05	C1203-P01	A