
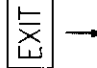



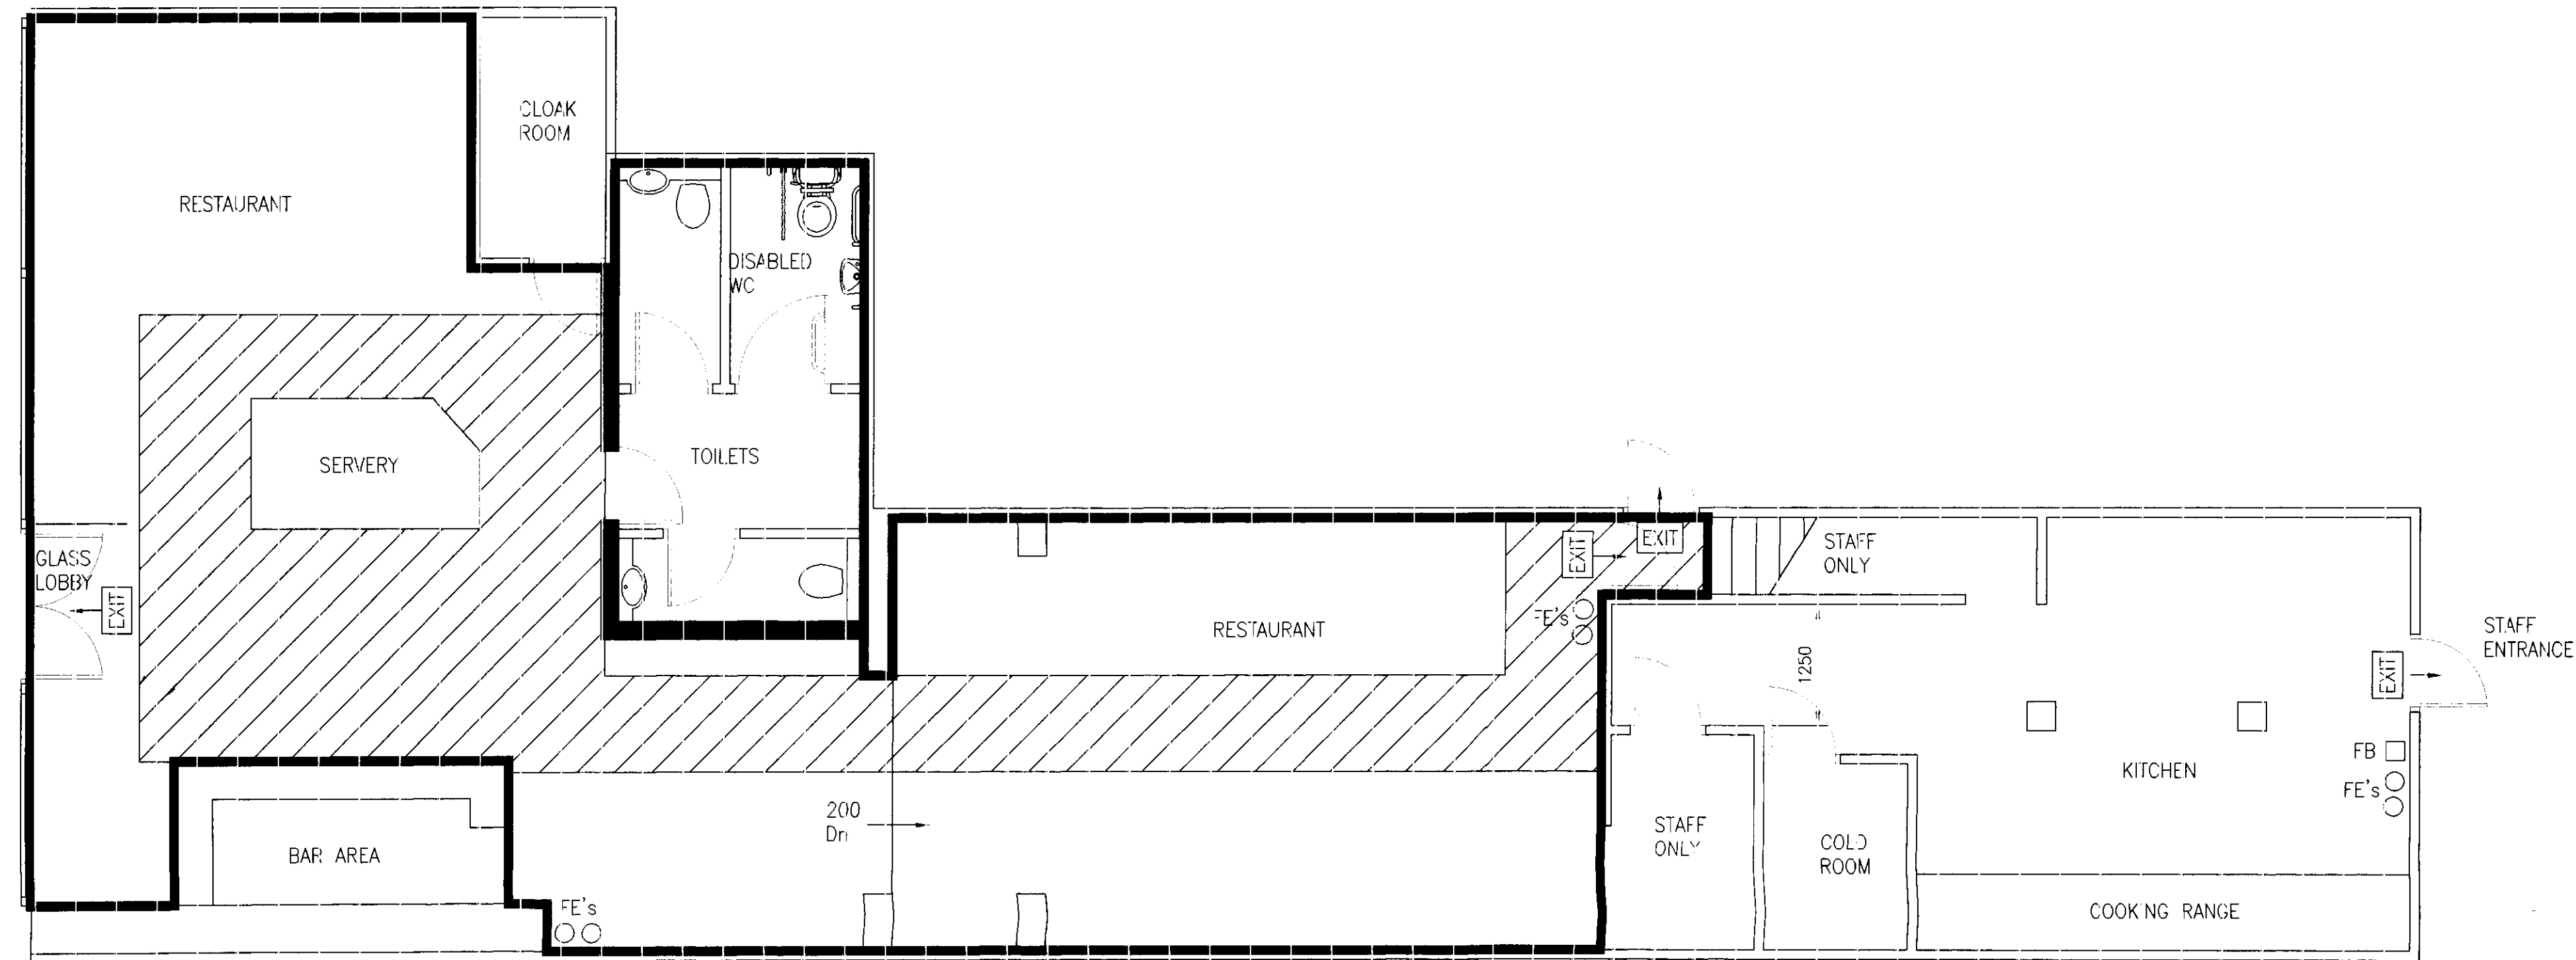


# APPENDIX D

## NOTES

1. THE ORIGINAL SIZE OF THIS DRAWING IS A1.
2. ALL DIMENSIONS ARE IN MILLIMETRES.
3. ALL LEVELS ARE IN METRES.
4. ALL DIMENSIONS ARE TO BE CONFIRMED AND CHECKED ON SITE PRIOR TO COMMENCEMENT OF FABRICATION DRAWINGS AND/OR SITE WORKS.
5. ALL WORKS ARE TO BE CARRIED OUT IN ACCORDANCE WITH ALL RELEVANT BRITISH STANDARDS, CODES OF PRACTICE, BUILDING REGULATIONS, HEALTH AND SAFETY REQUIREMENTS AND MANUFACTURERS' RECOMMENDATIONS.
6.  EMERGENCY EXIT ROUTES
7.  DENOTES ESCAPE ROUTES NOT IMPEDED BY ANY STRUCTURES
8. FE's  FIRE EXTINGUISHERS
8. FB  FIRE BLANKET
8.  AREA OF PUBLIC ACCESS

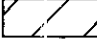

Rev	Description	Date
A	DISTRICT COUNCIL NOTES ADDED	17.11.05


Client  
SUN CATERING

Project  
SPICE CLUB  
SEVEN OAKS  
KENT

Drawing Title  
LICENSE PLAN LAYOUT

 **Conditioning Environmental Services Limited**

Unit 6B  
Possingworth Farm  
Blackboys, Uckfield  
East Sussex, TN22 5HE  
Tel No: 01435 868588  
Fax No: 01435 860813  
Email: info@acenvironmentalservices.com

Scale	Drawn	Checked
A1@1:50 A3@1:100		TW

Date	Drawing Number	Rev
26.05.05	C1203-P01	A