


12-SEV-10005302

KEY

50 MPH 

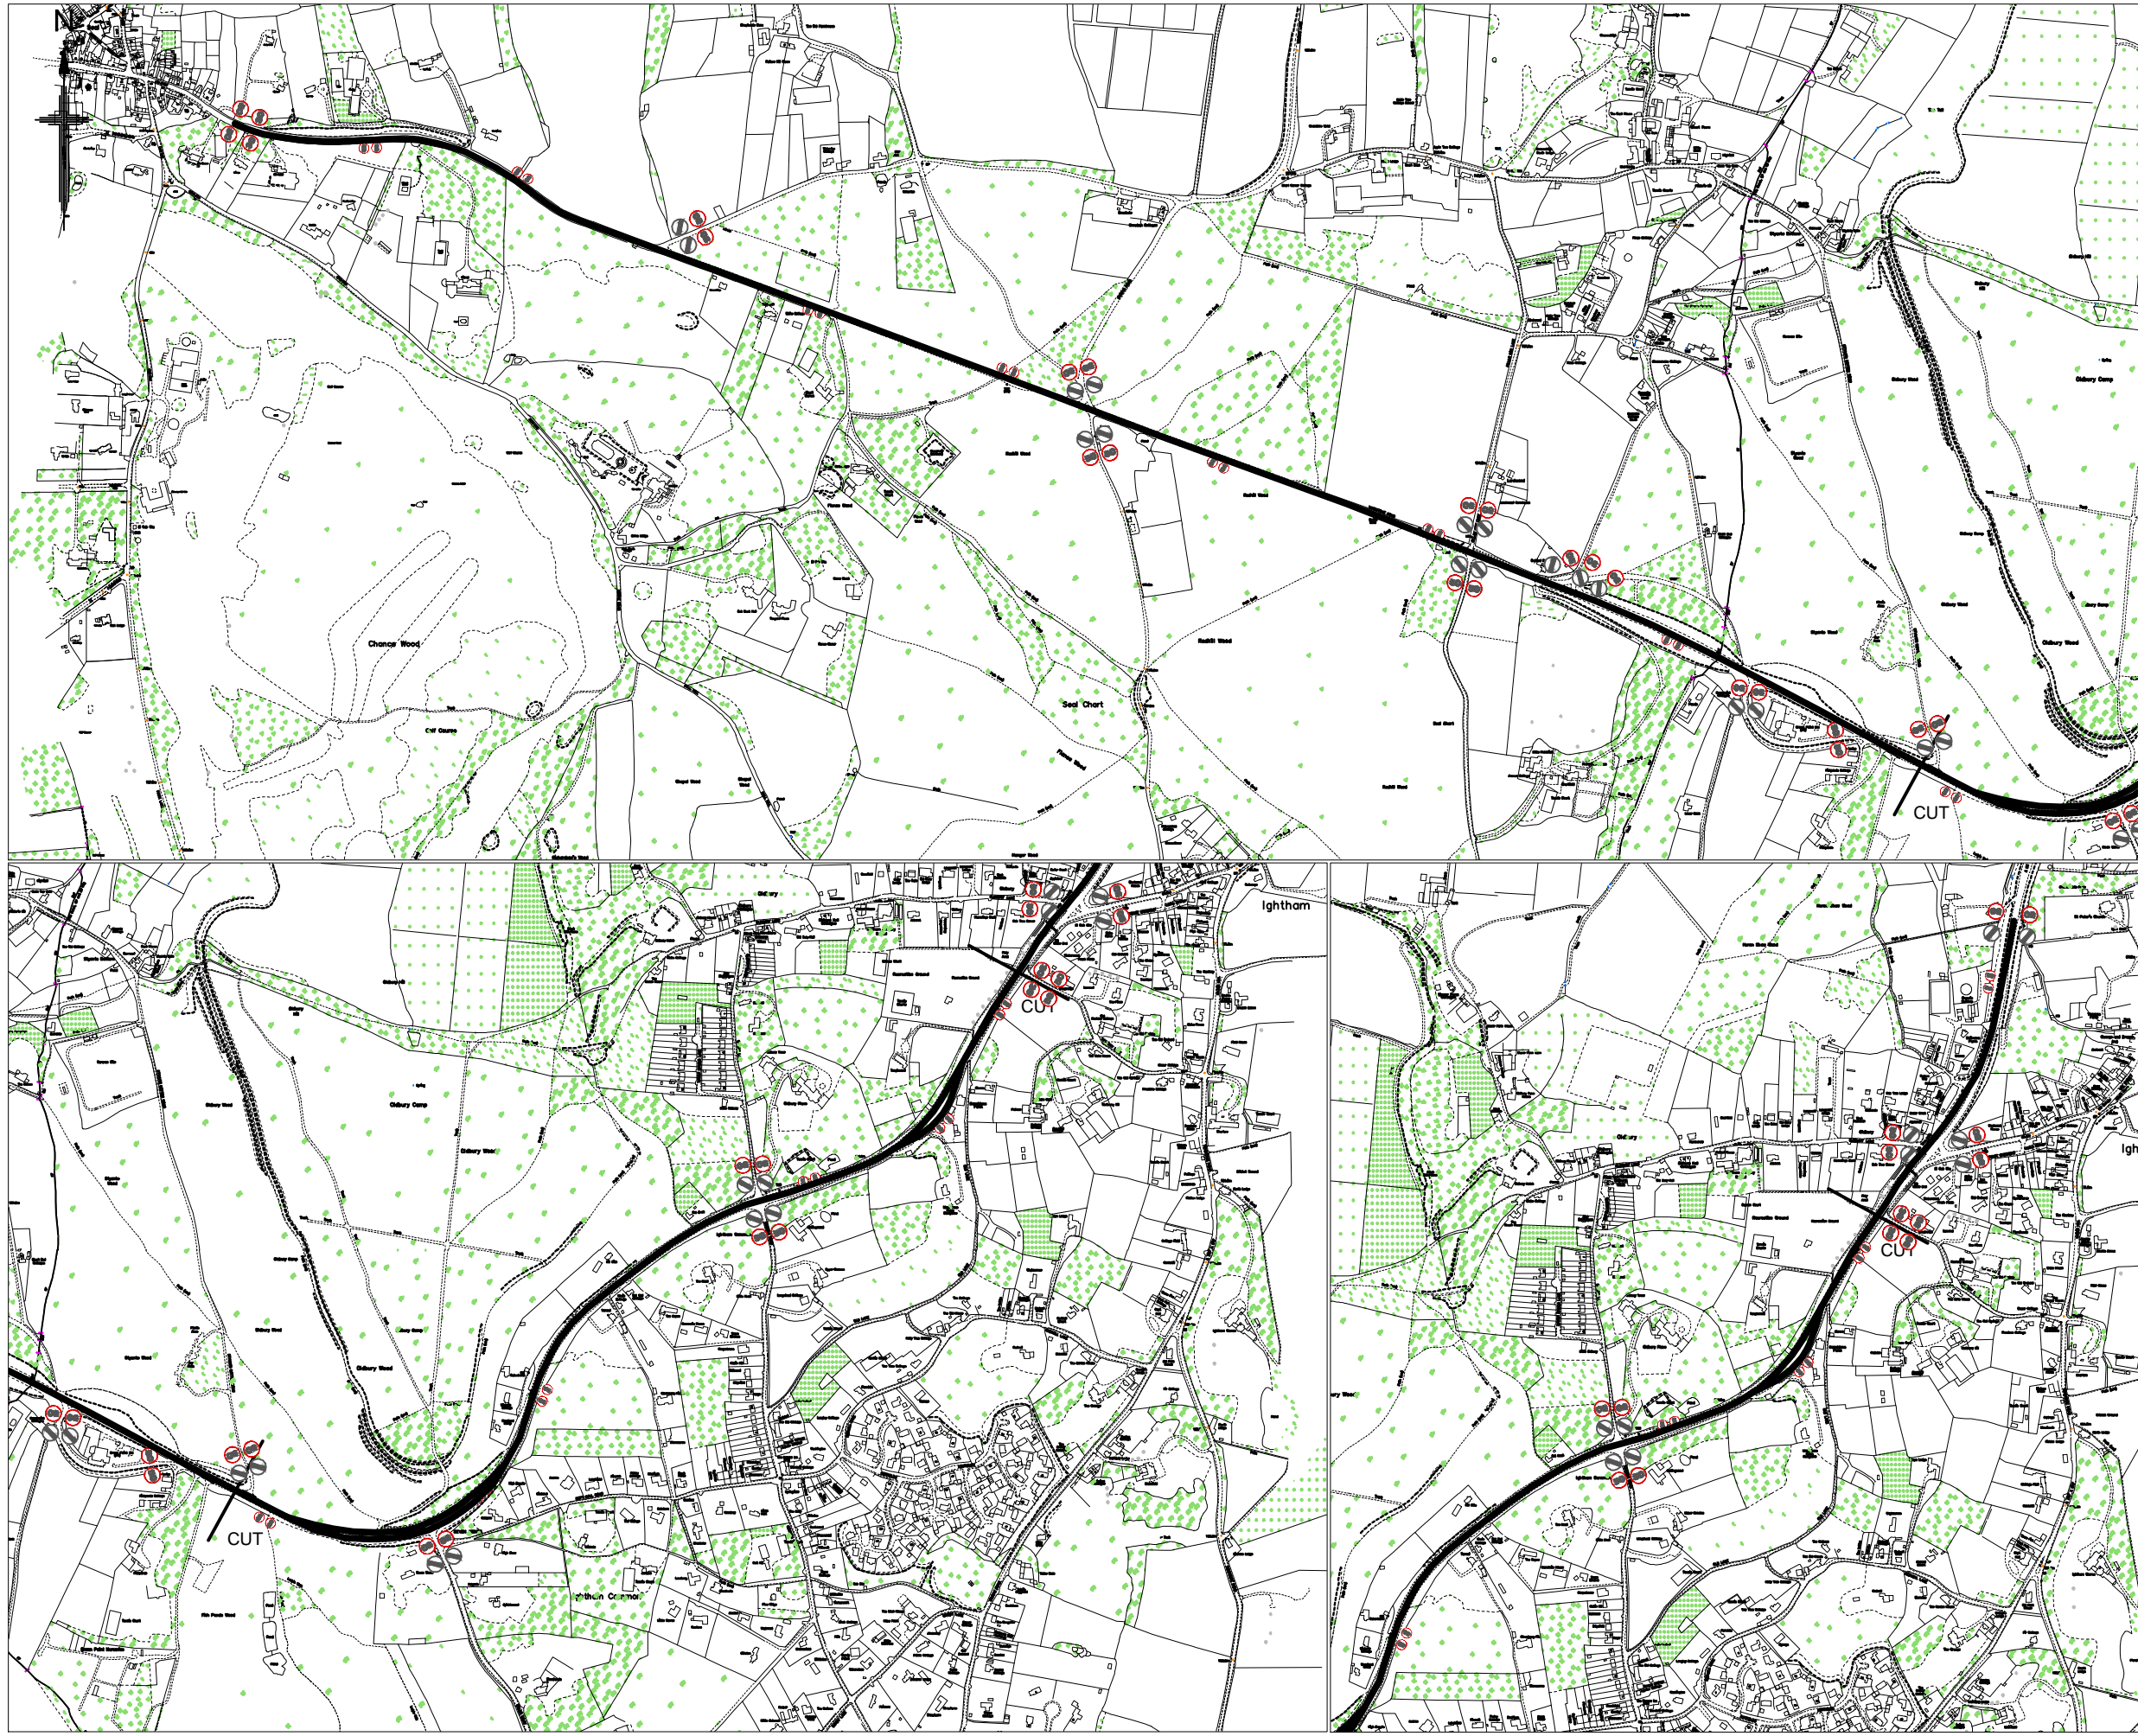

0	28/02/12	FOR CONSULTATION	SN	CCM	KW
Rev	Revision Date	Purpose of revision	Drawn	Checked	Approved



KCC Highways & Transportation
Ashford Highways Depot
4a Javelin Way, Ashford
Kent. TN24 8AD

A25 Speed Limit Reduction

**A25 Speed Limit Reduction
MHF Funded**

DO NOT SCALE

01

This drawing is not to be used in whole or part other than for the intended purpose and project as defined on this drawing. Refer to the contract for full terms and conditions.