


Appendix A - Initial consultation drawing

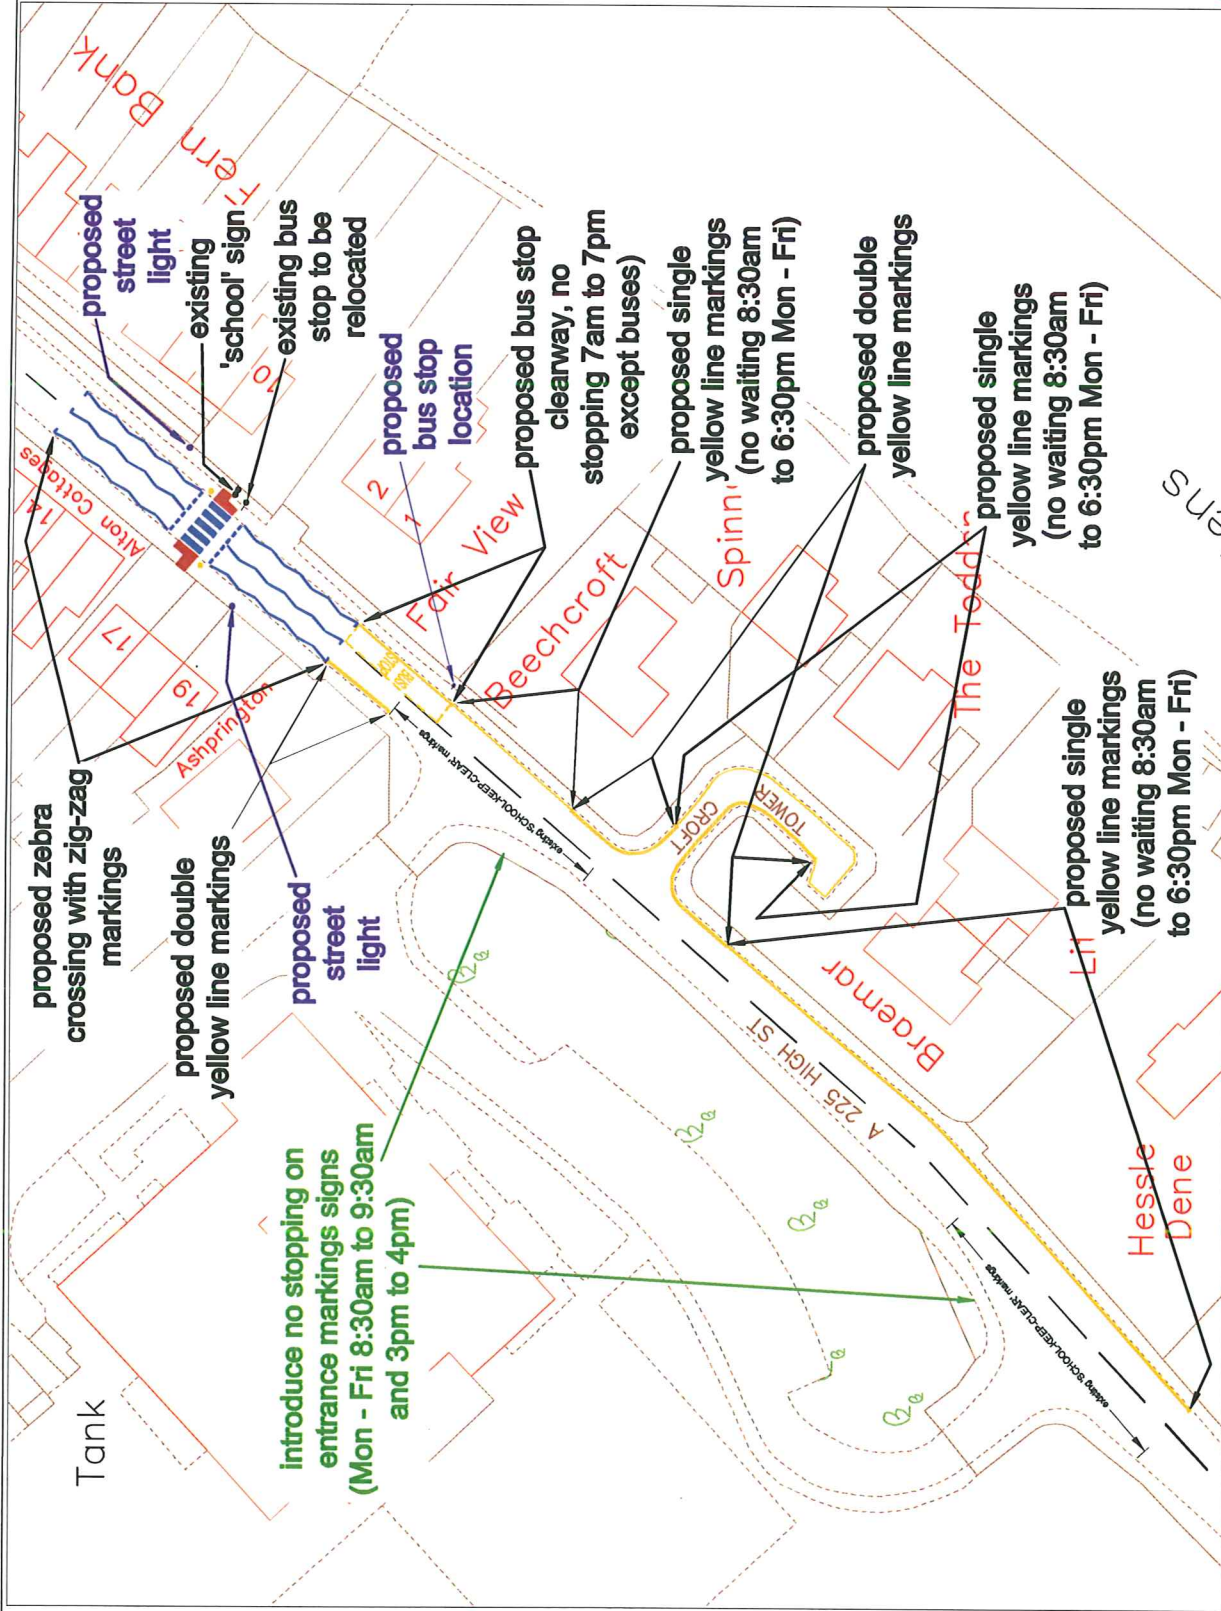

Rev.	Description	By	Date

This drawing has been produced using Ordnance Survey mapping material with the permission of Ordnance Survey on behalf of the Controller of Her Majesty's Stationery Office. (C) Crown Copyright. Material is reproduced here with permission. It may lead to prosecution or Civil Proceedings if used without the permission of the Controller of Her Majesty's Stationery Office. Kent County Council Licence Number: 100018228.

DO NOT SCALE OFF COPIES OF PDF.
VERSIONS OF THIS DRAWING

Scale:	1:750 @ A4	Drawing No	443/1
Drawn:	A.J.P.	Checked:	
Date:	October 2010		




HIGH STREET, EYNSFORD ROAD SAFETY IMPROVEMENTS CONSULTATION PLAN

Kent
Countywide
Improvements
 81 Lawrence House,
 4th West Hill, Durdant,
 Kent, DA1 2EL.

Project:

Appendix B - Latest consultation drawing

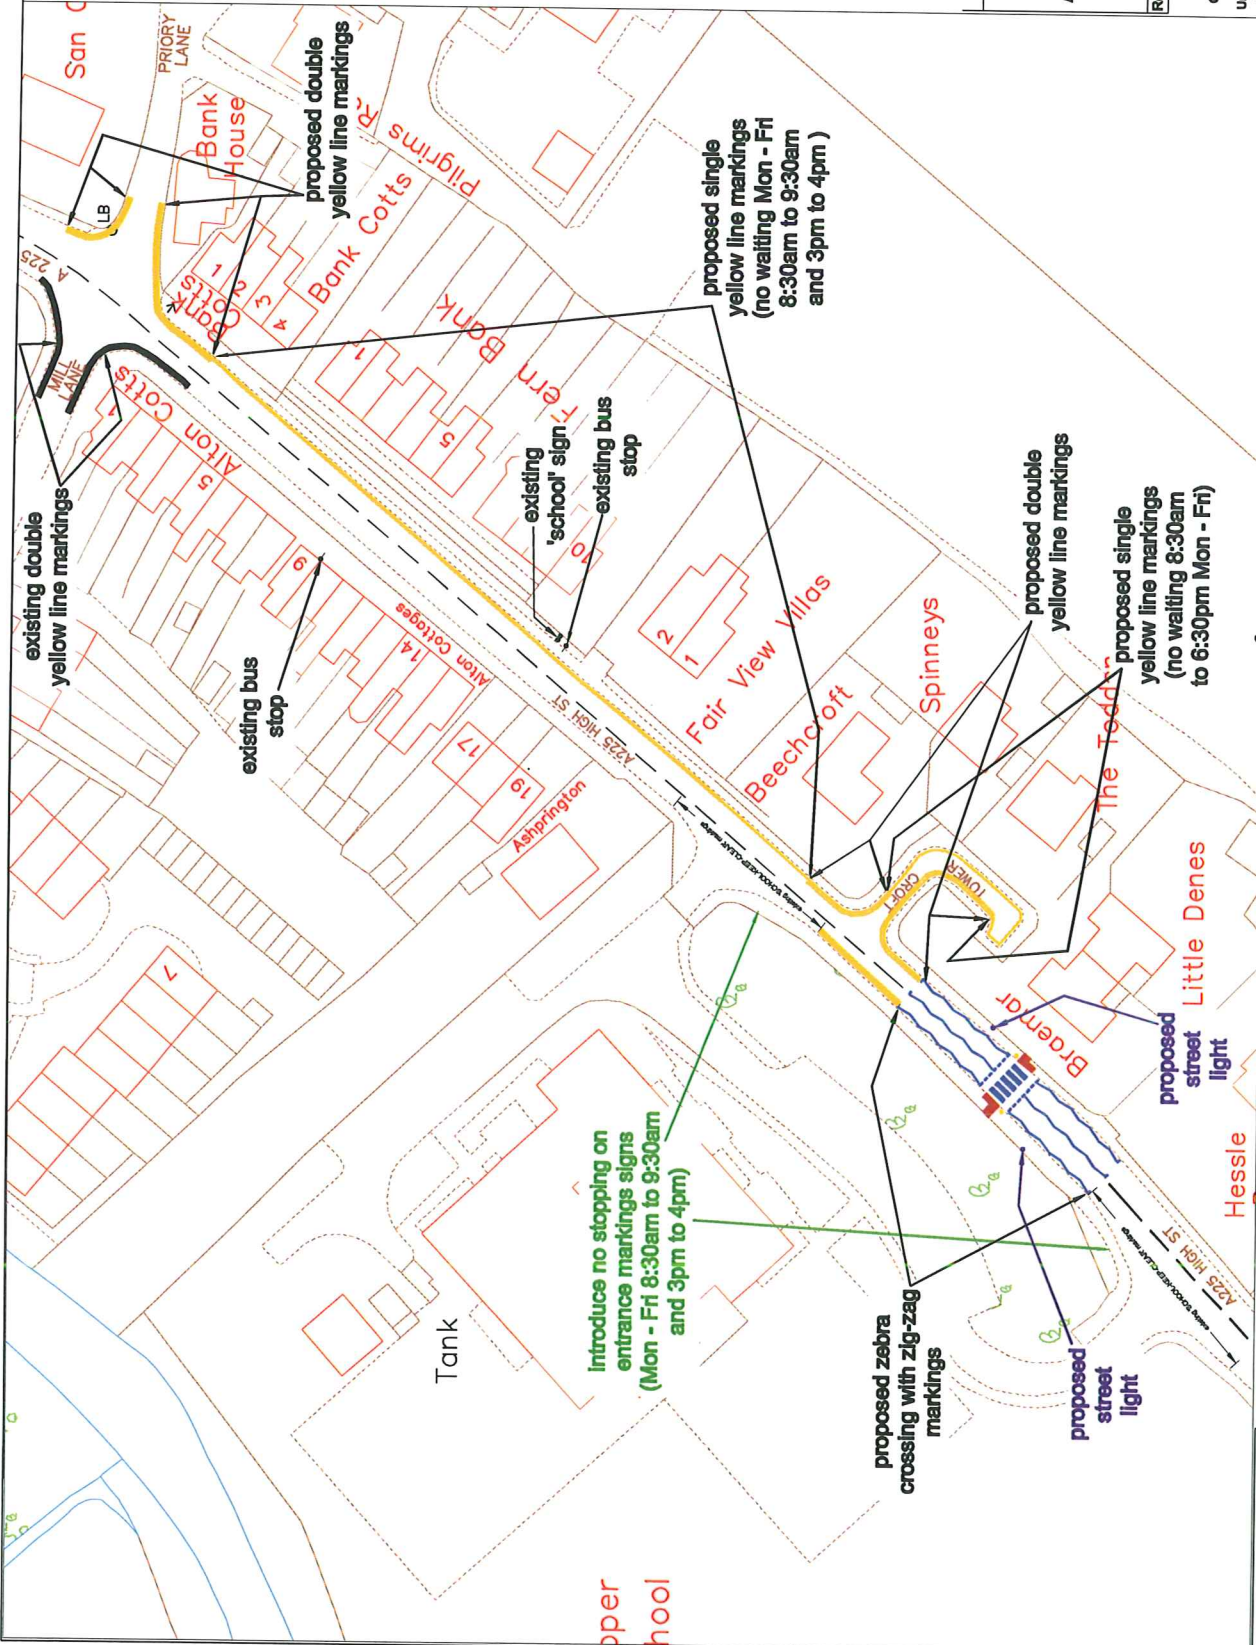

Rev.	Description	By	Date
A	1. 2. A.J.P.	19 Nov 10

This drawing has been produced using Ordnance Survey mapping material with the permission of Ordnance Survey. It is the property of Kent County Council and may be reproduced in whole or in part without the prior written consent of Kent County Council. 

Scale:	N.T.S.	Drawing No	443/1 rev. A
Drawn:	A.J.P.	Checked:	
Date:	October 2010		



HIGH STREET, EYNSFORD ROAD SAFETY IMPROVEMENTS CONSULTATION PLAN

Kent
Countywide Improvements

Project: HIGH STREET, EYNSFORD ROAD SAFETY IMPROVEMENTS CONSULTATION PLAN