


Continued on
Sheet 1


Continued on
Sheet 3

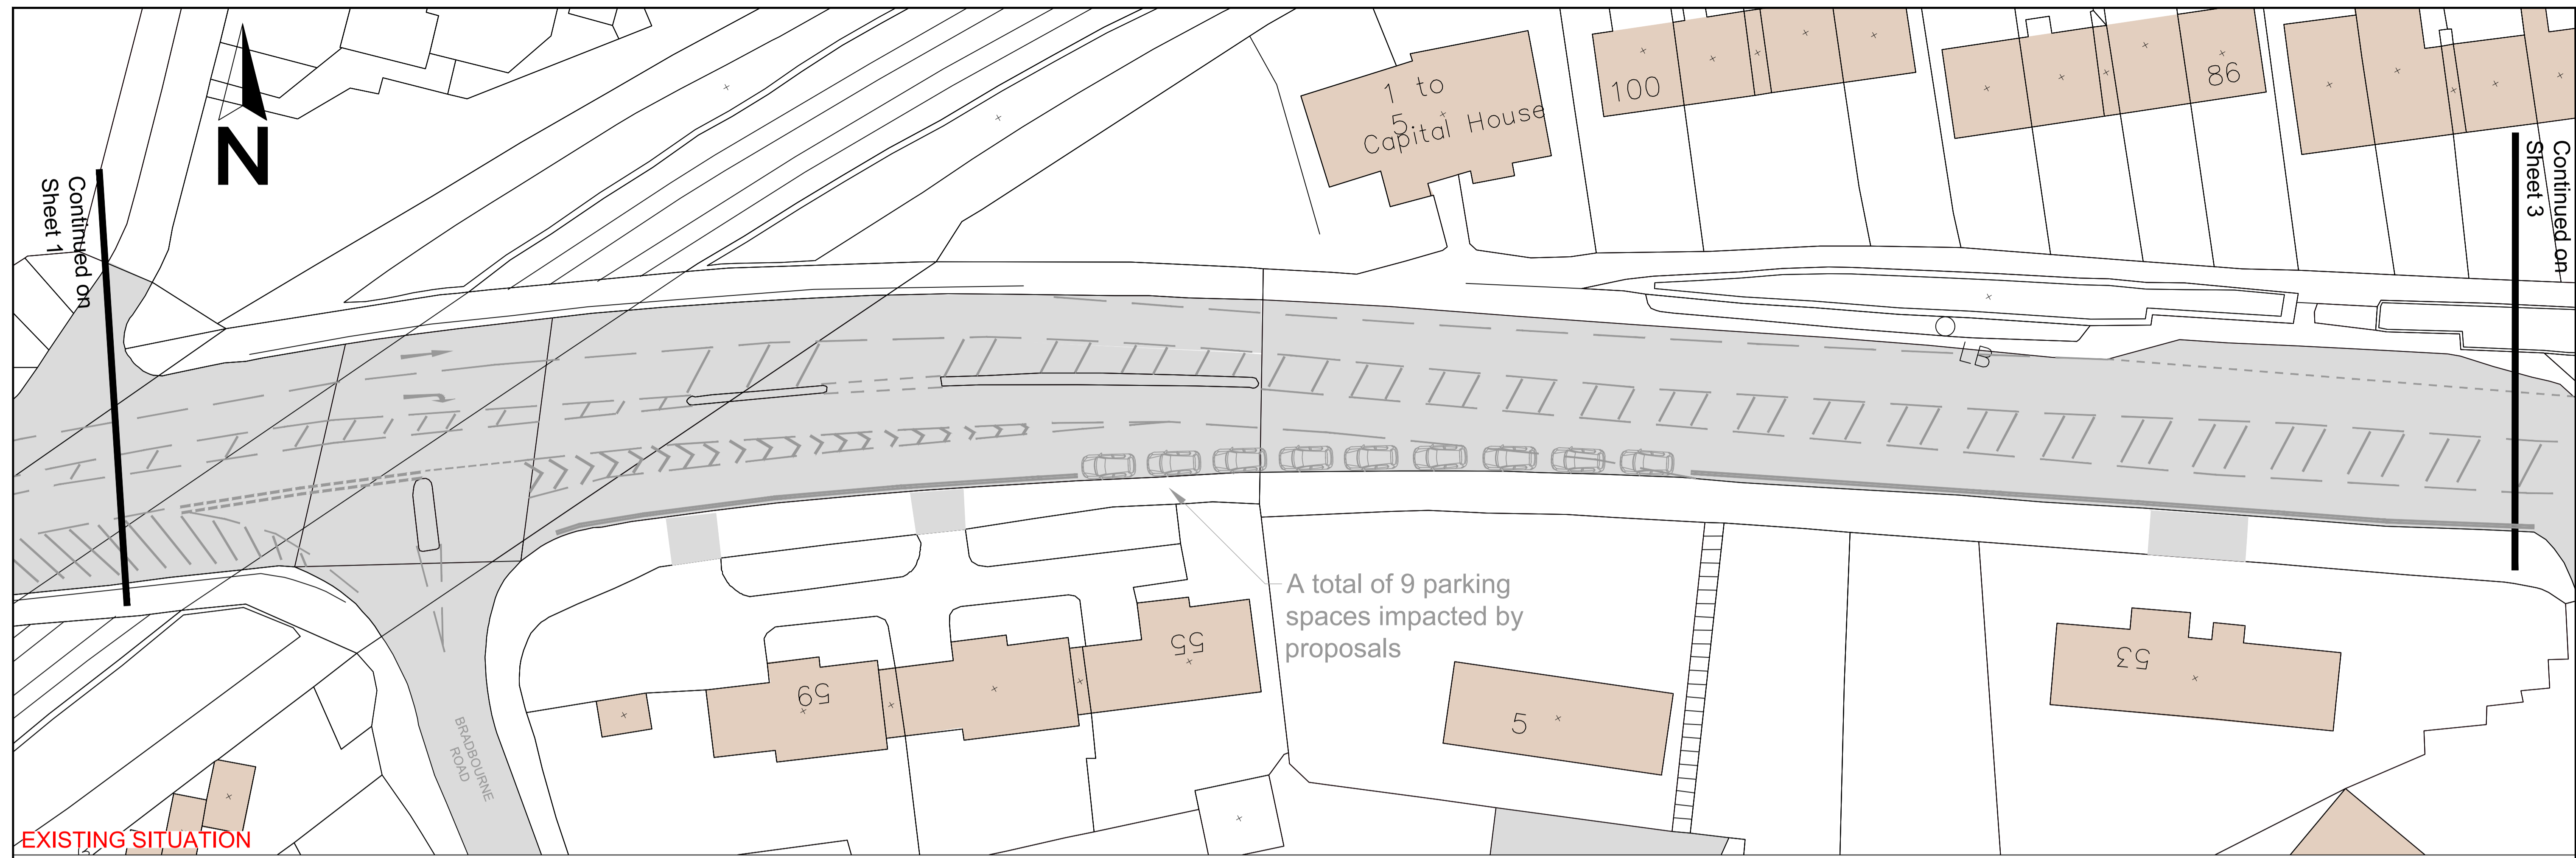

EXISTING SITUATION

Continued on
Sheet 1

Continued on
Sheet 3

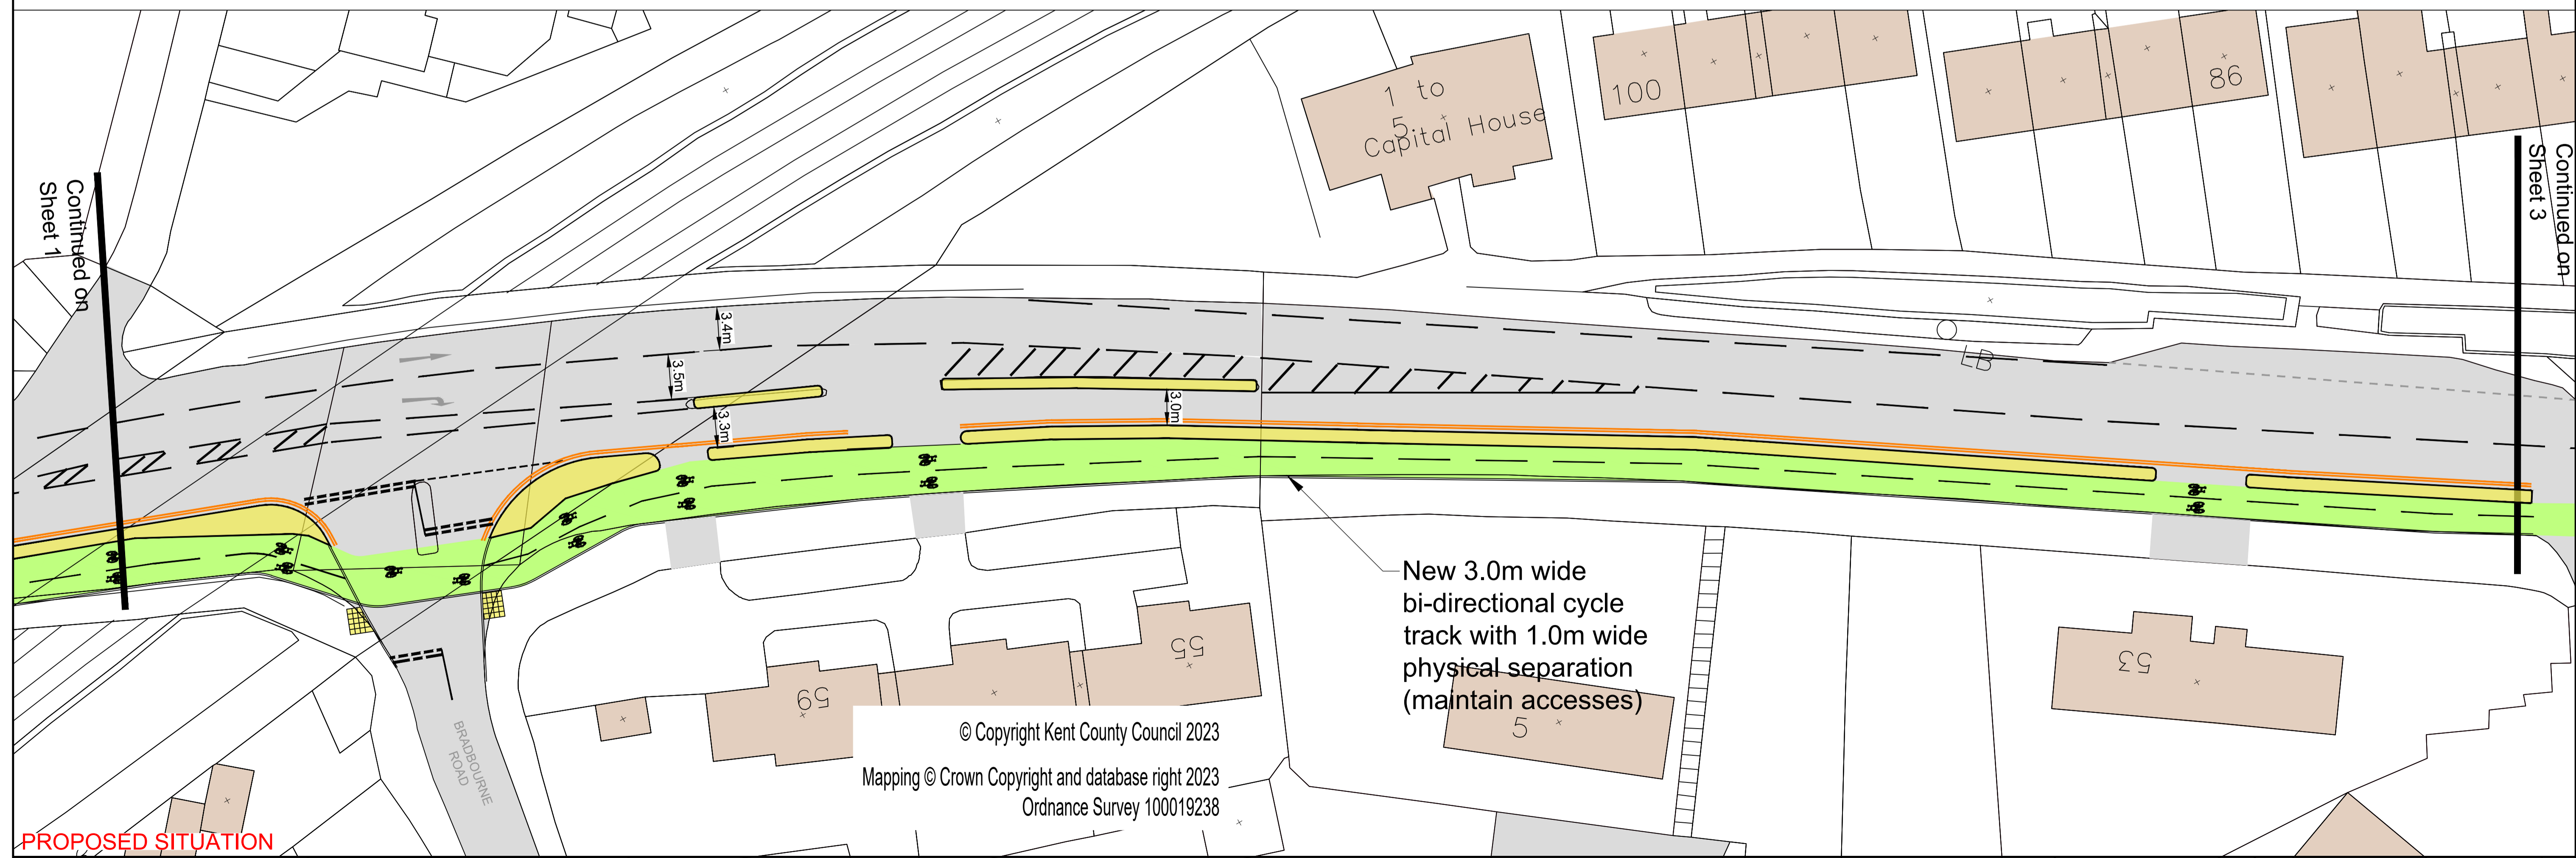

PROPOSED SITUATION

© Copyright Kent County Council 2023
 Mapping © Crown Copyright and database right 2023
 Ordnance Survey 100019238



Kent County Council
 Ashford Highway Depot
 Herwood Industrial Estate
 Ashford TN24 8AD
 Tel: 03000 418181

CONSULTATION PLAN
 OVERVIEW SHEET 2 OF 4

Scale: 1:2500 @ A1	Project: 2122-SE-AC-32-01-SK-A25	Sheet: 0
FOR COMMENTS		
This drawing is not to be used in whole or part other than for the intended purpose and project as defined on this drawing. Refer to the contract for full terms and conditions.		